


平面図 $S=1:600$

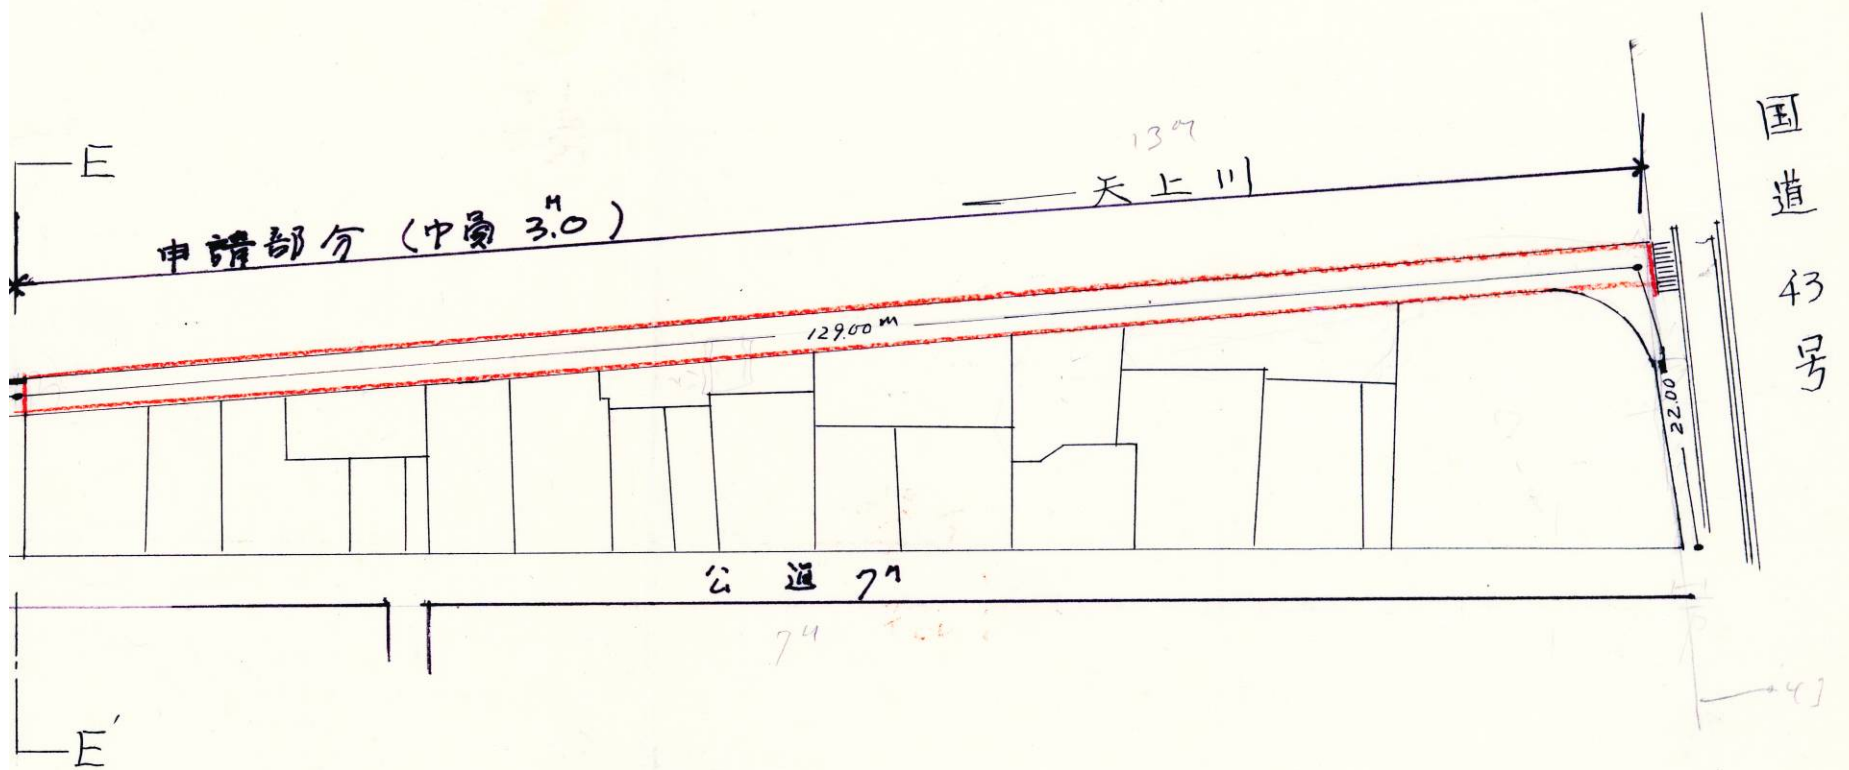

E-E'断面図 $S=1:100$

