
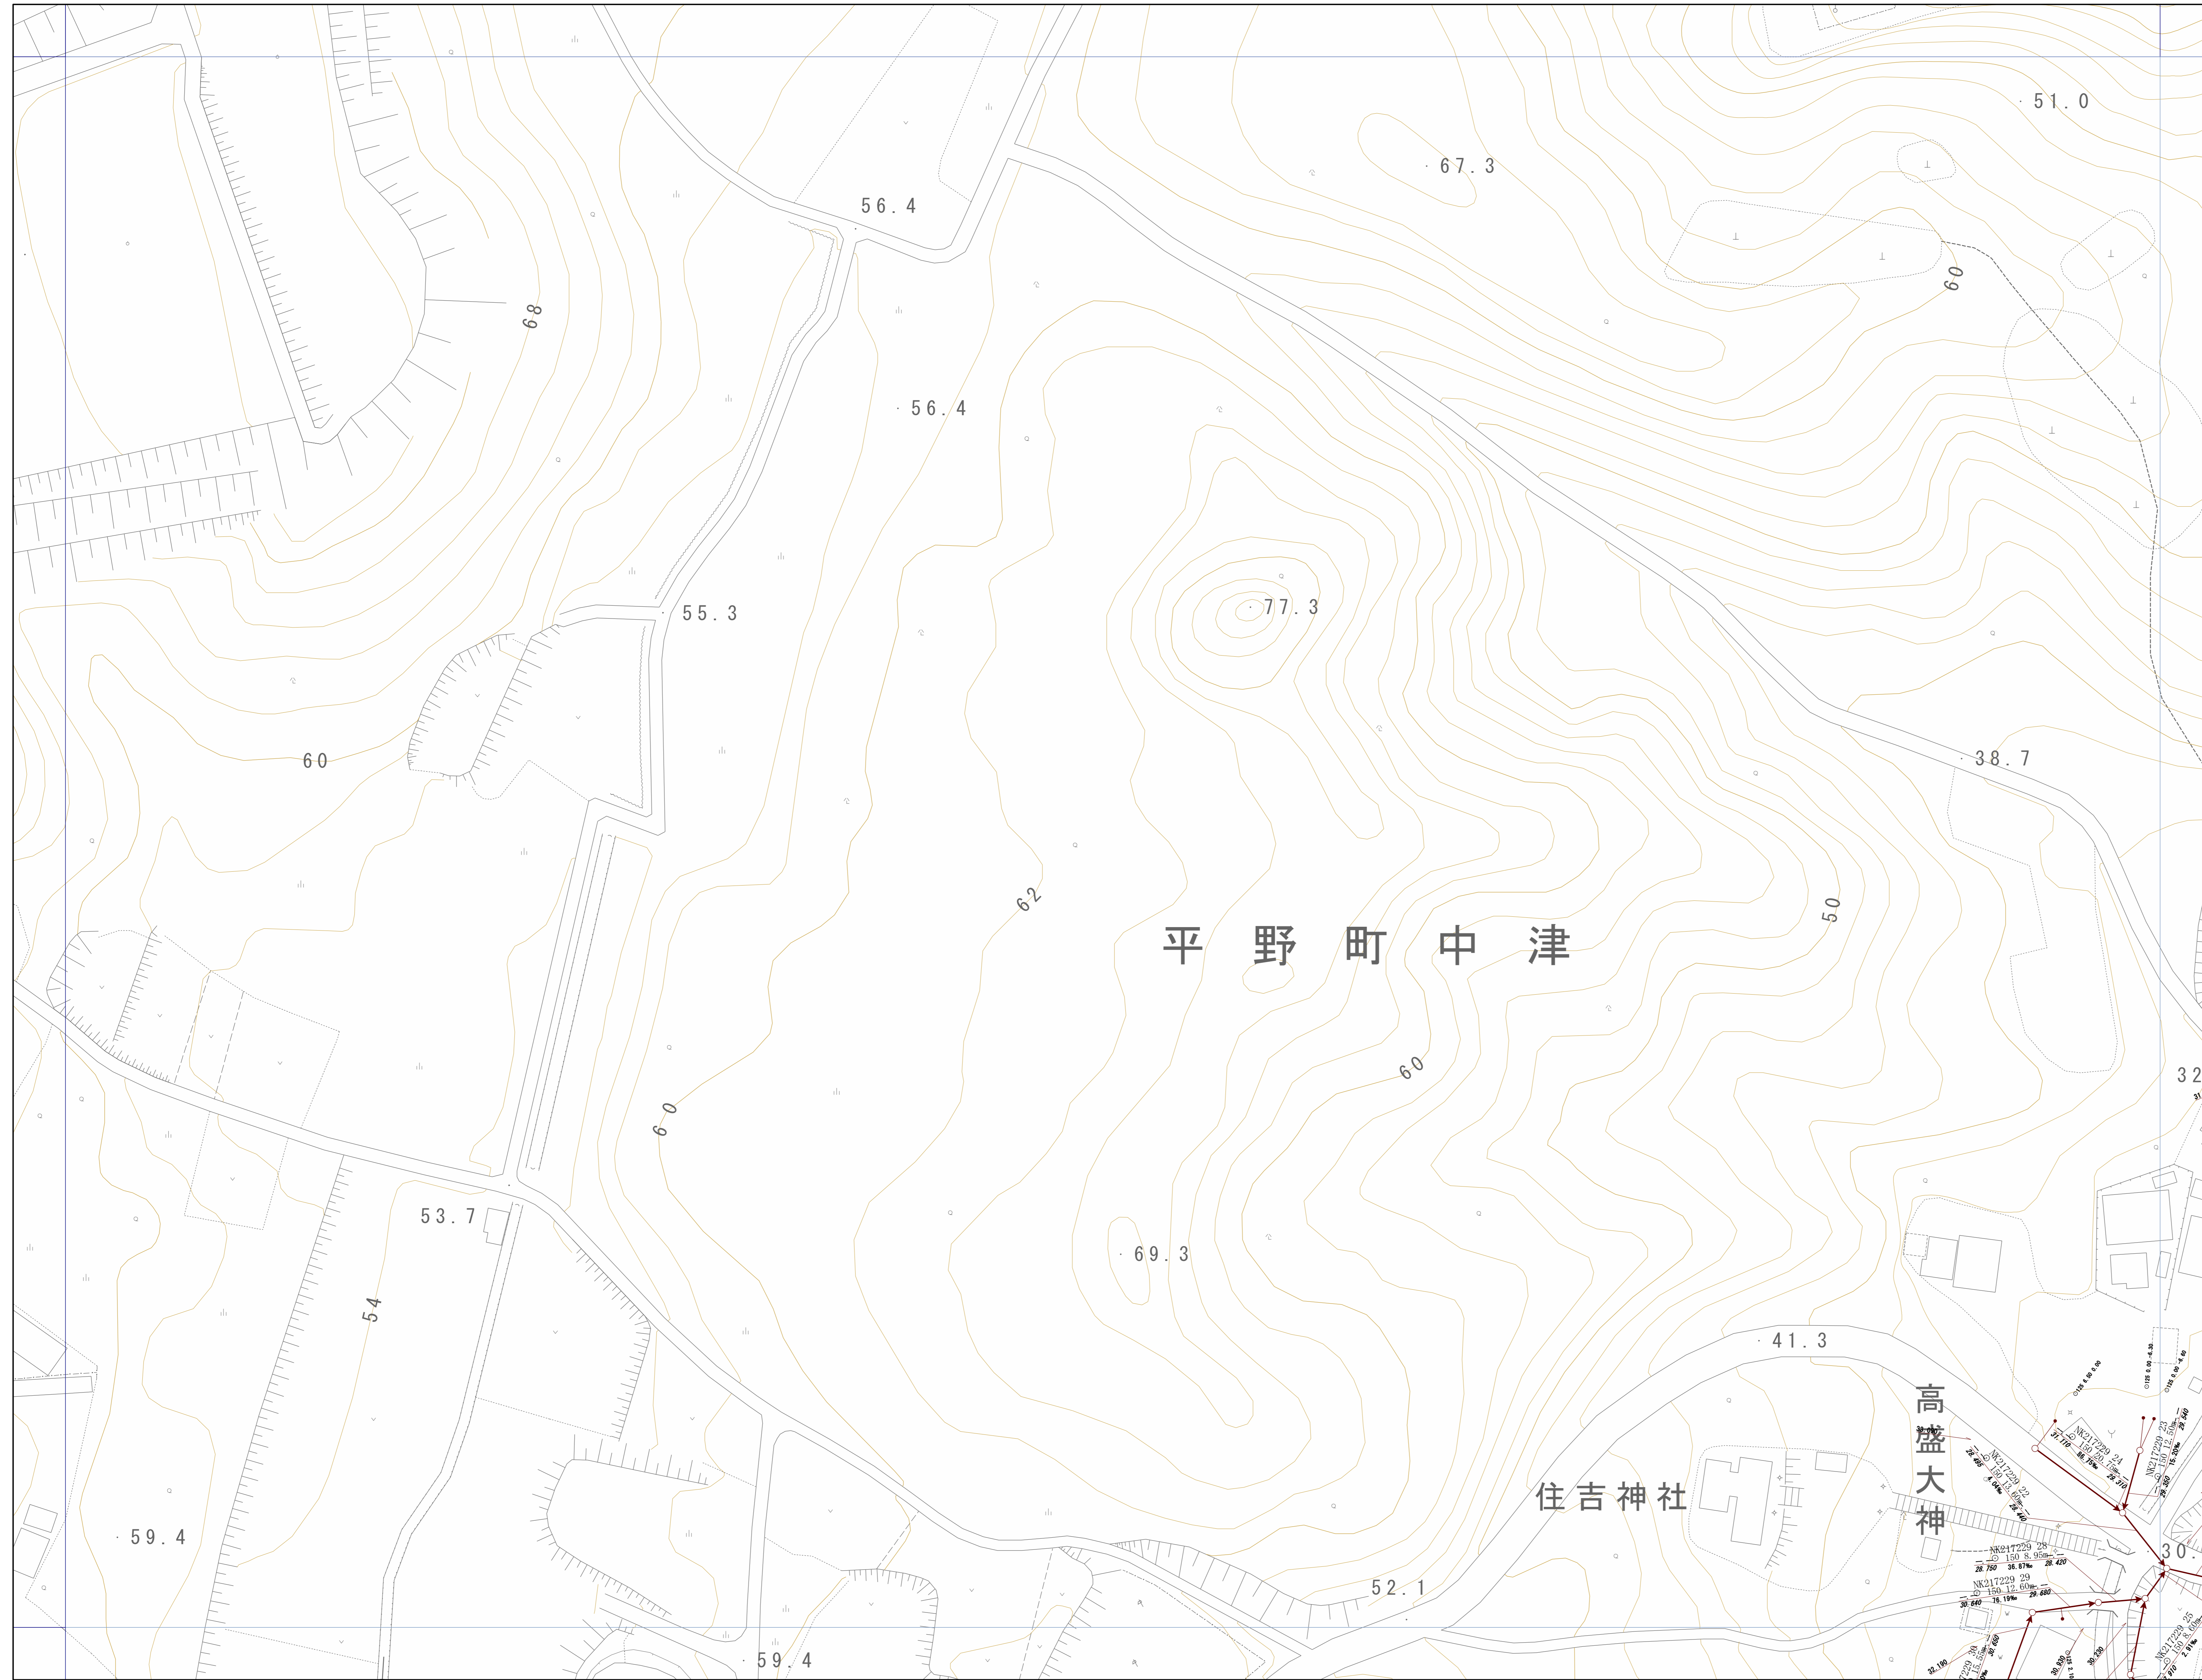


OF7495


# 管路施設図

OF7484	OF7485	OF7486
OF7494	OF7495	OF7496
OF8404	OF8405	OF8406

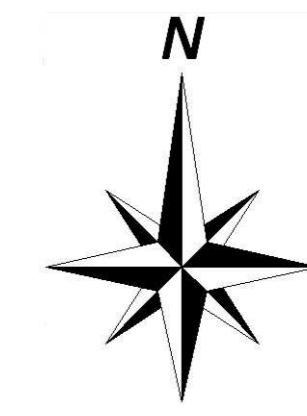



神戸市建設局  
下水道部

1/500

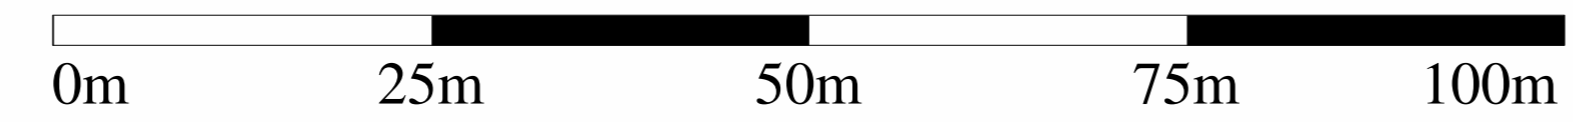


# 管路施設図

OF7485	OF7486	OF7487
OF7495	OF7496	OF7497
OF8405	OF8406	OF8407

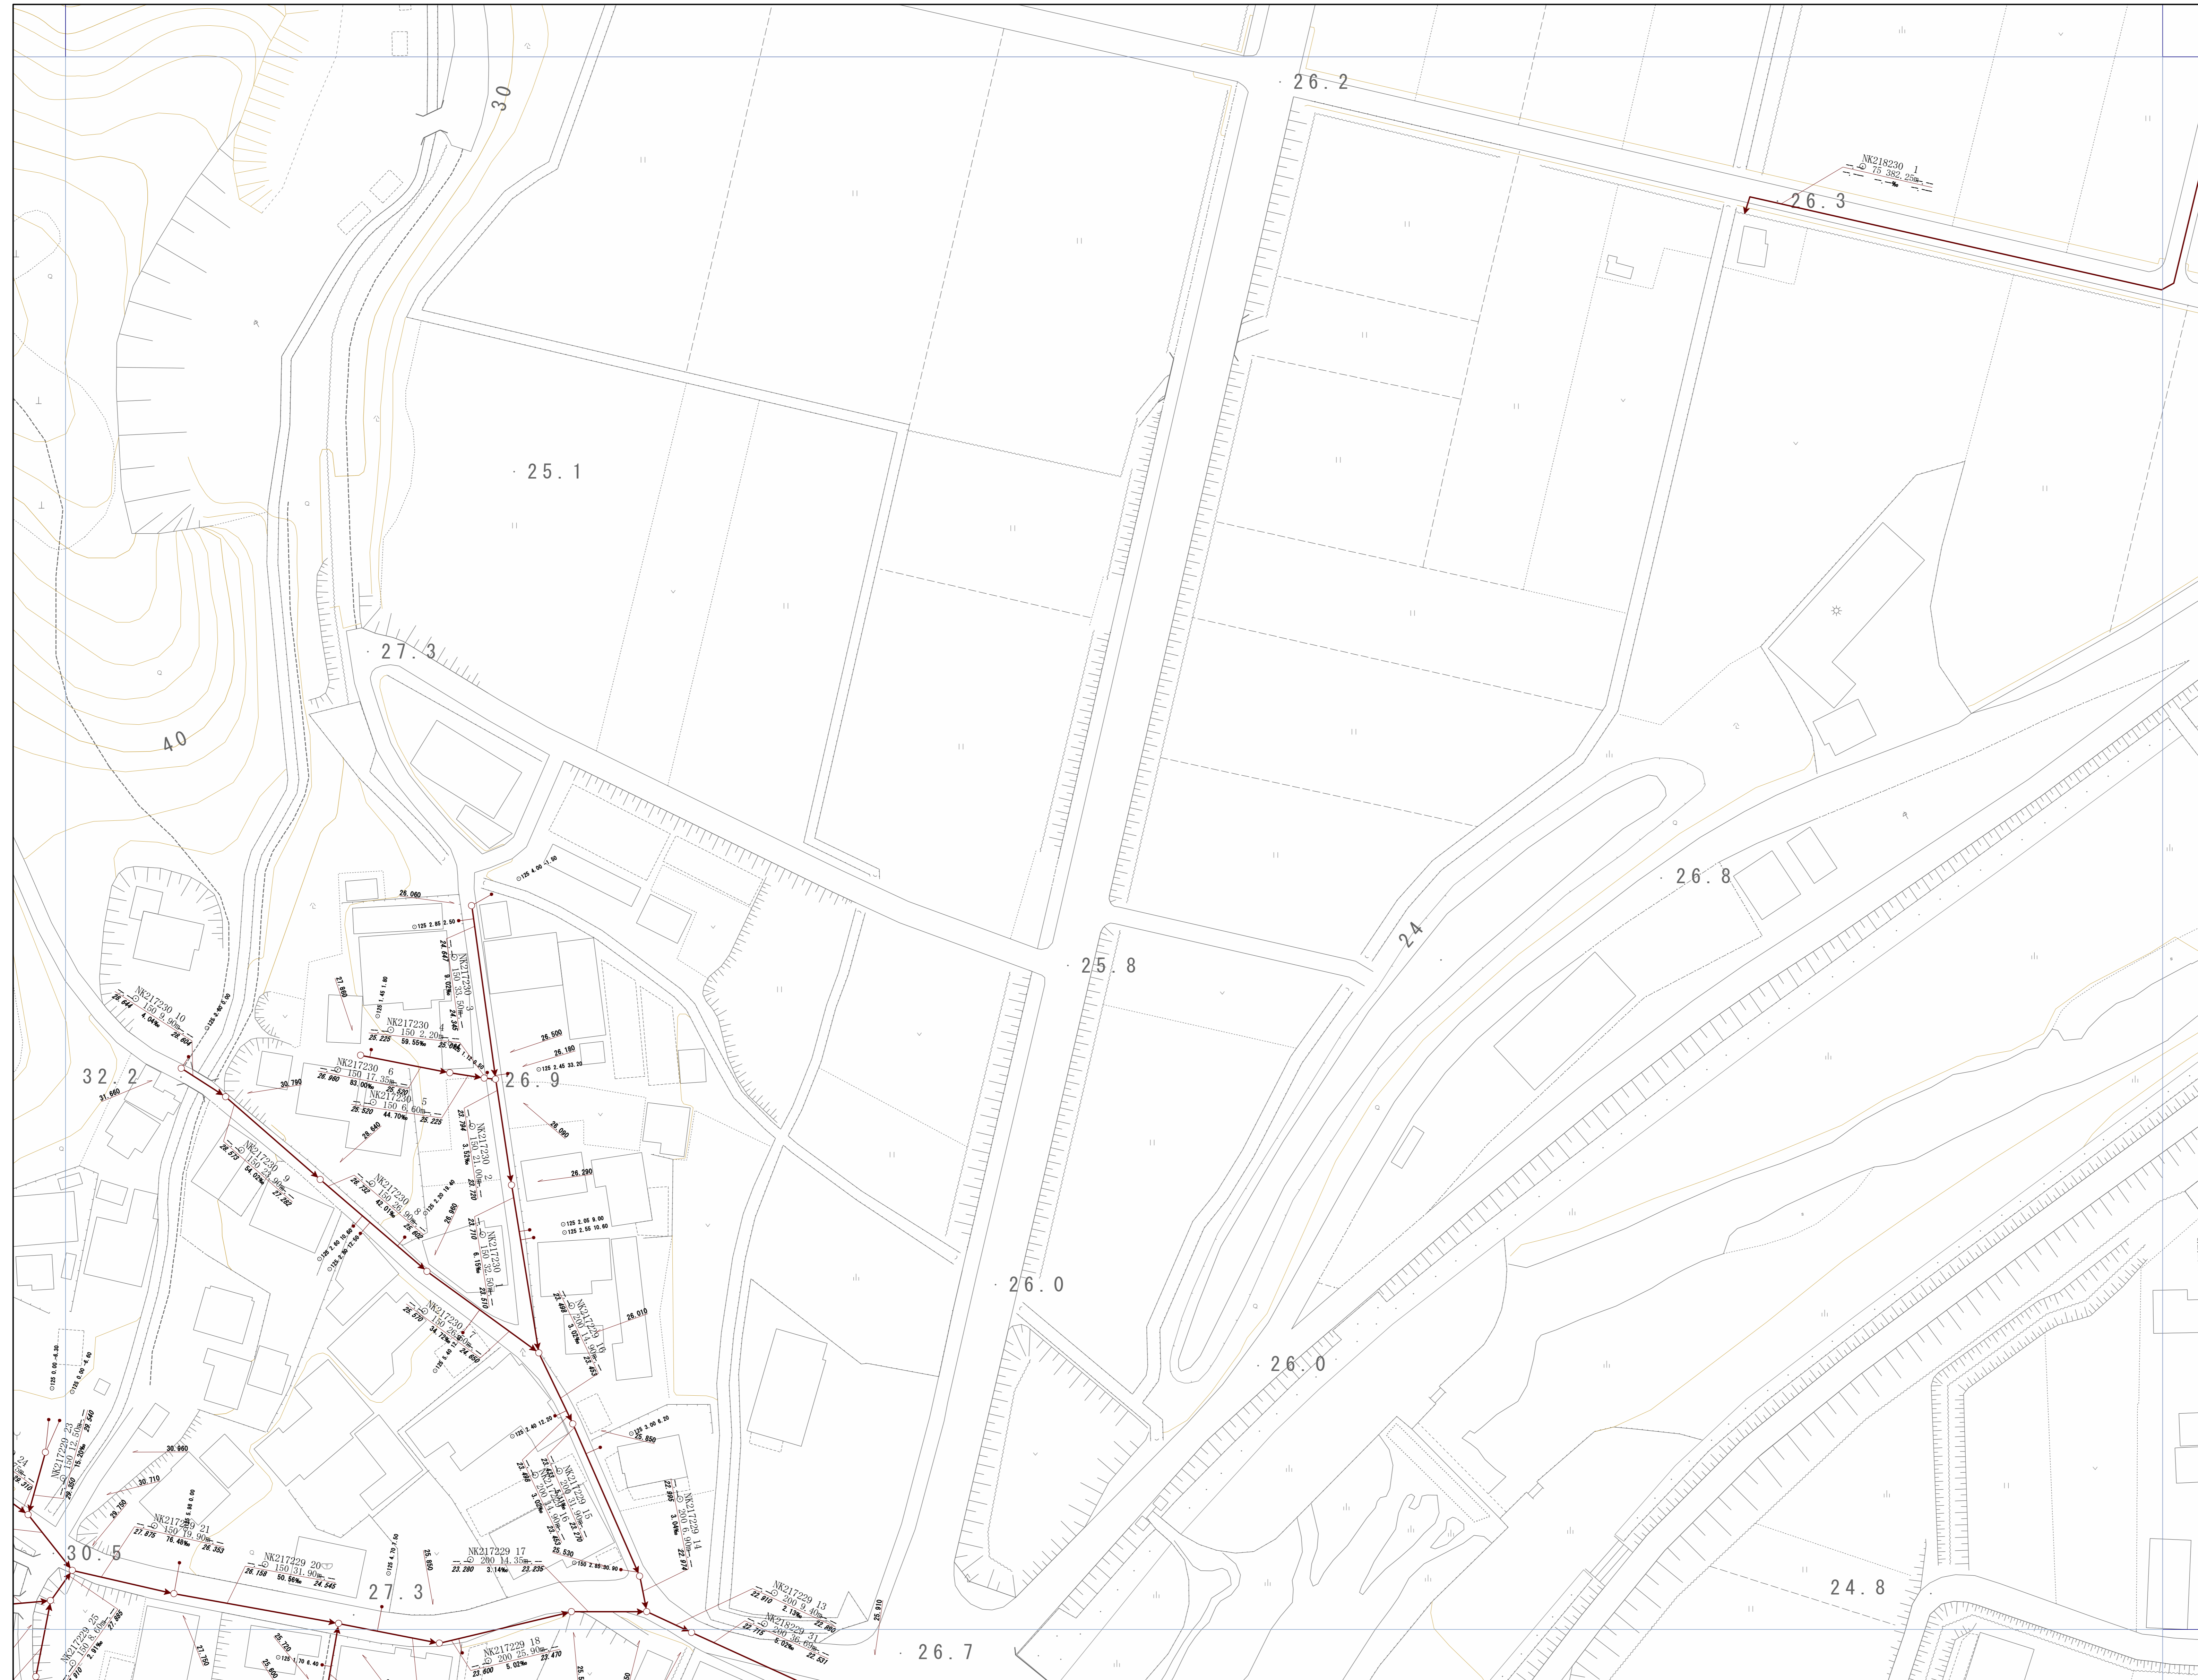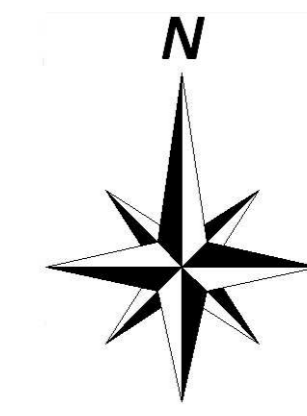


神戸市建設局下水道部

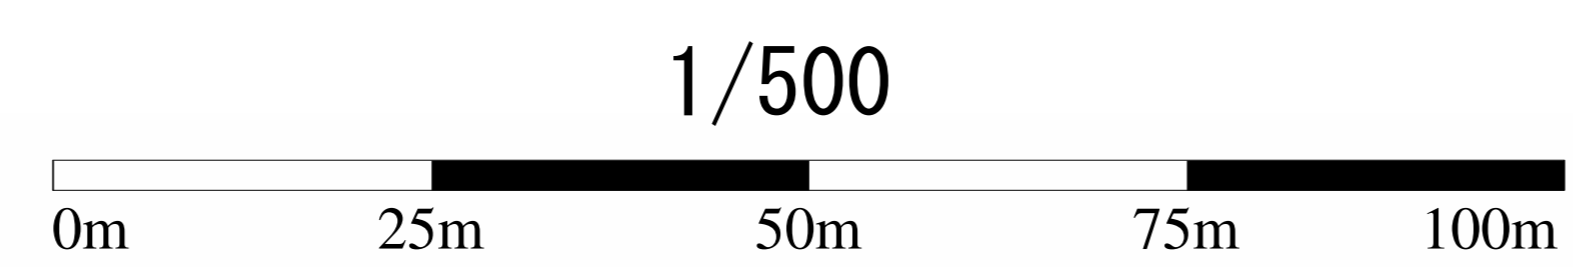


# 管路施設図



OF7494	OF7495	OF7496
OF8404	OF8405	OF8406
OF8414	OF8415	OF8416

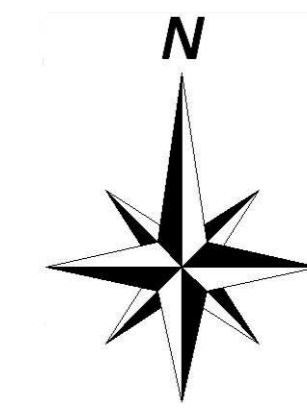

神戸市建設局  
下水道部

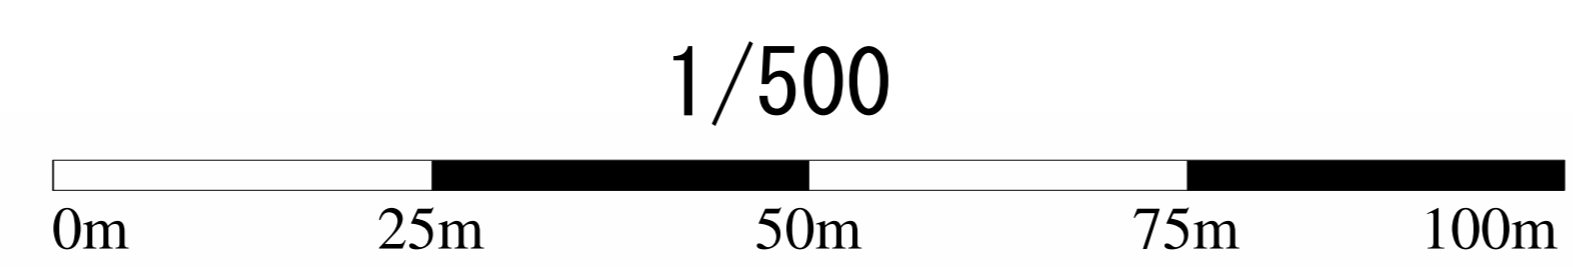




OF8415


# 管路施設図

OF8404	OF8405	OF8406
OF8414	OF8415	OF8416
OF8424	OF8425	OF8426

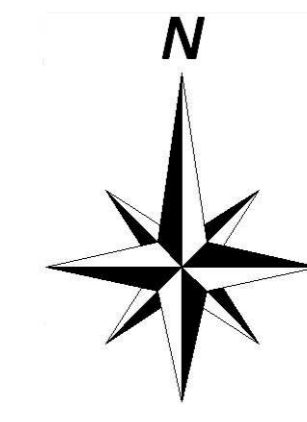



神戸市建設局下水道部

1/500

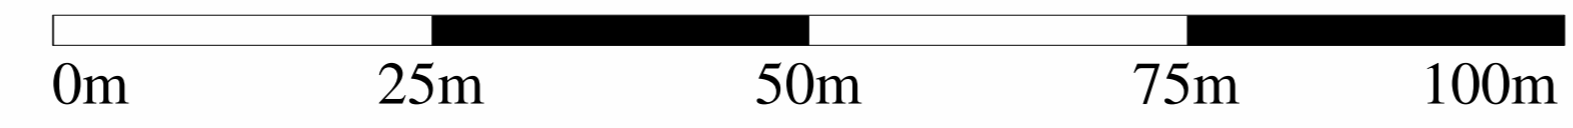


# 管路施設図

OF8405	OF8406	OF8407
OF8415	OF8416	OF8417
OF8425	OF8426	OF8427

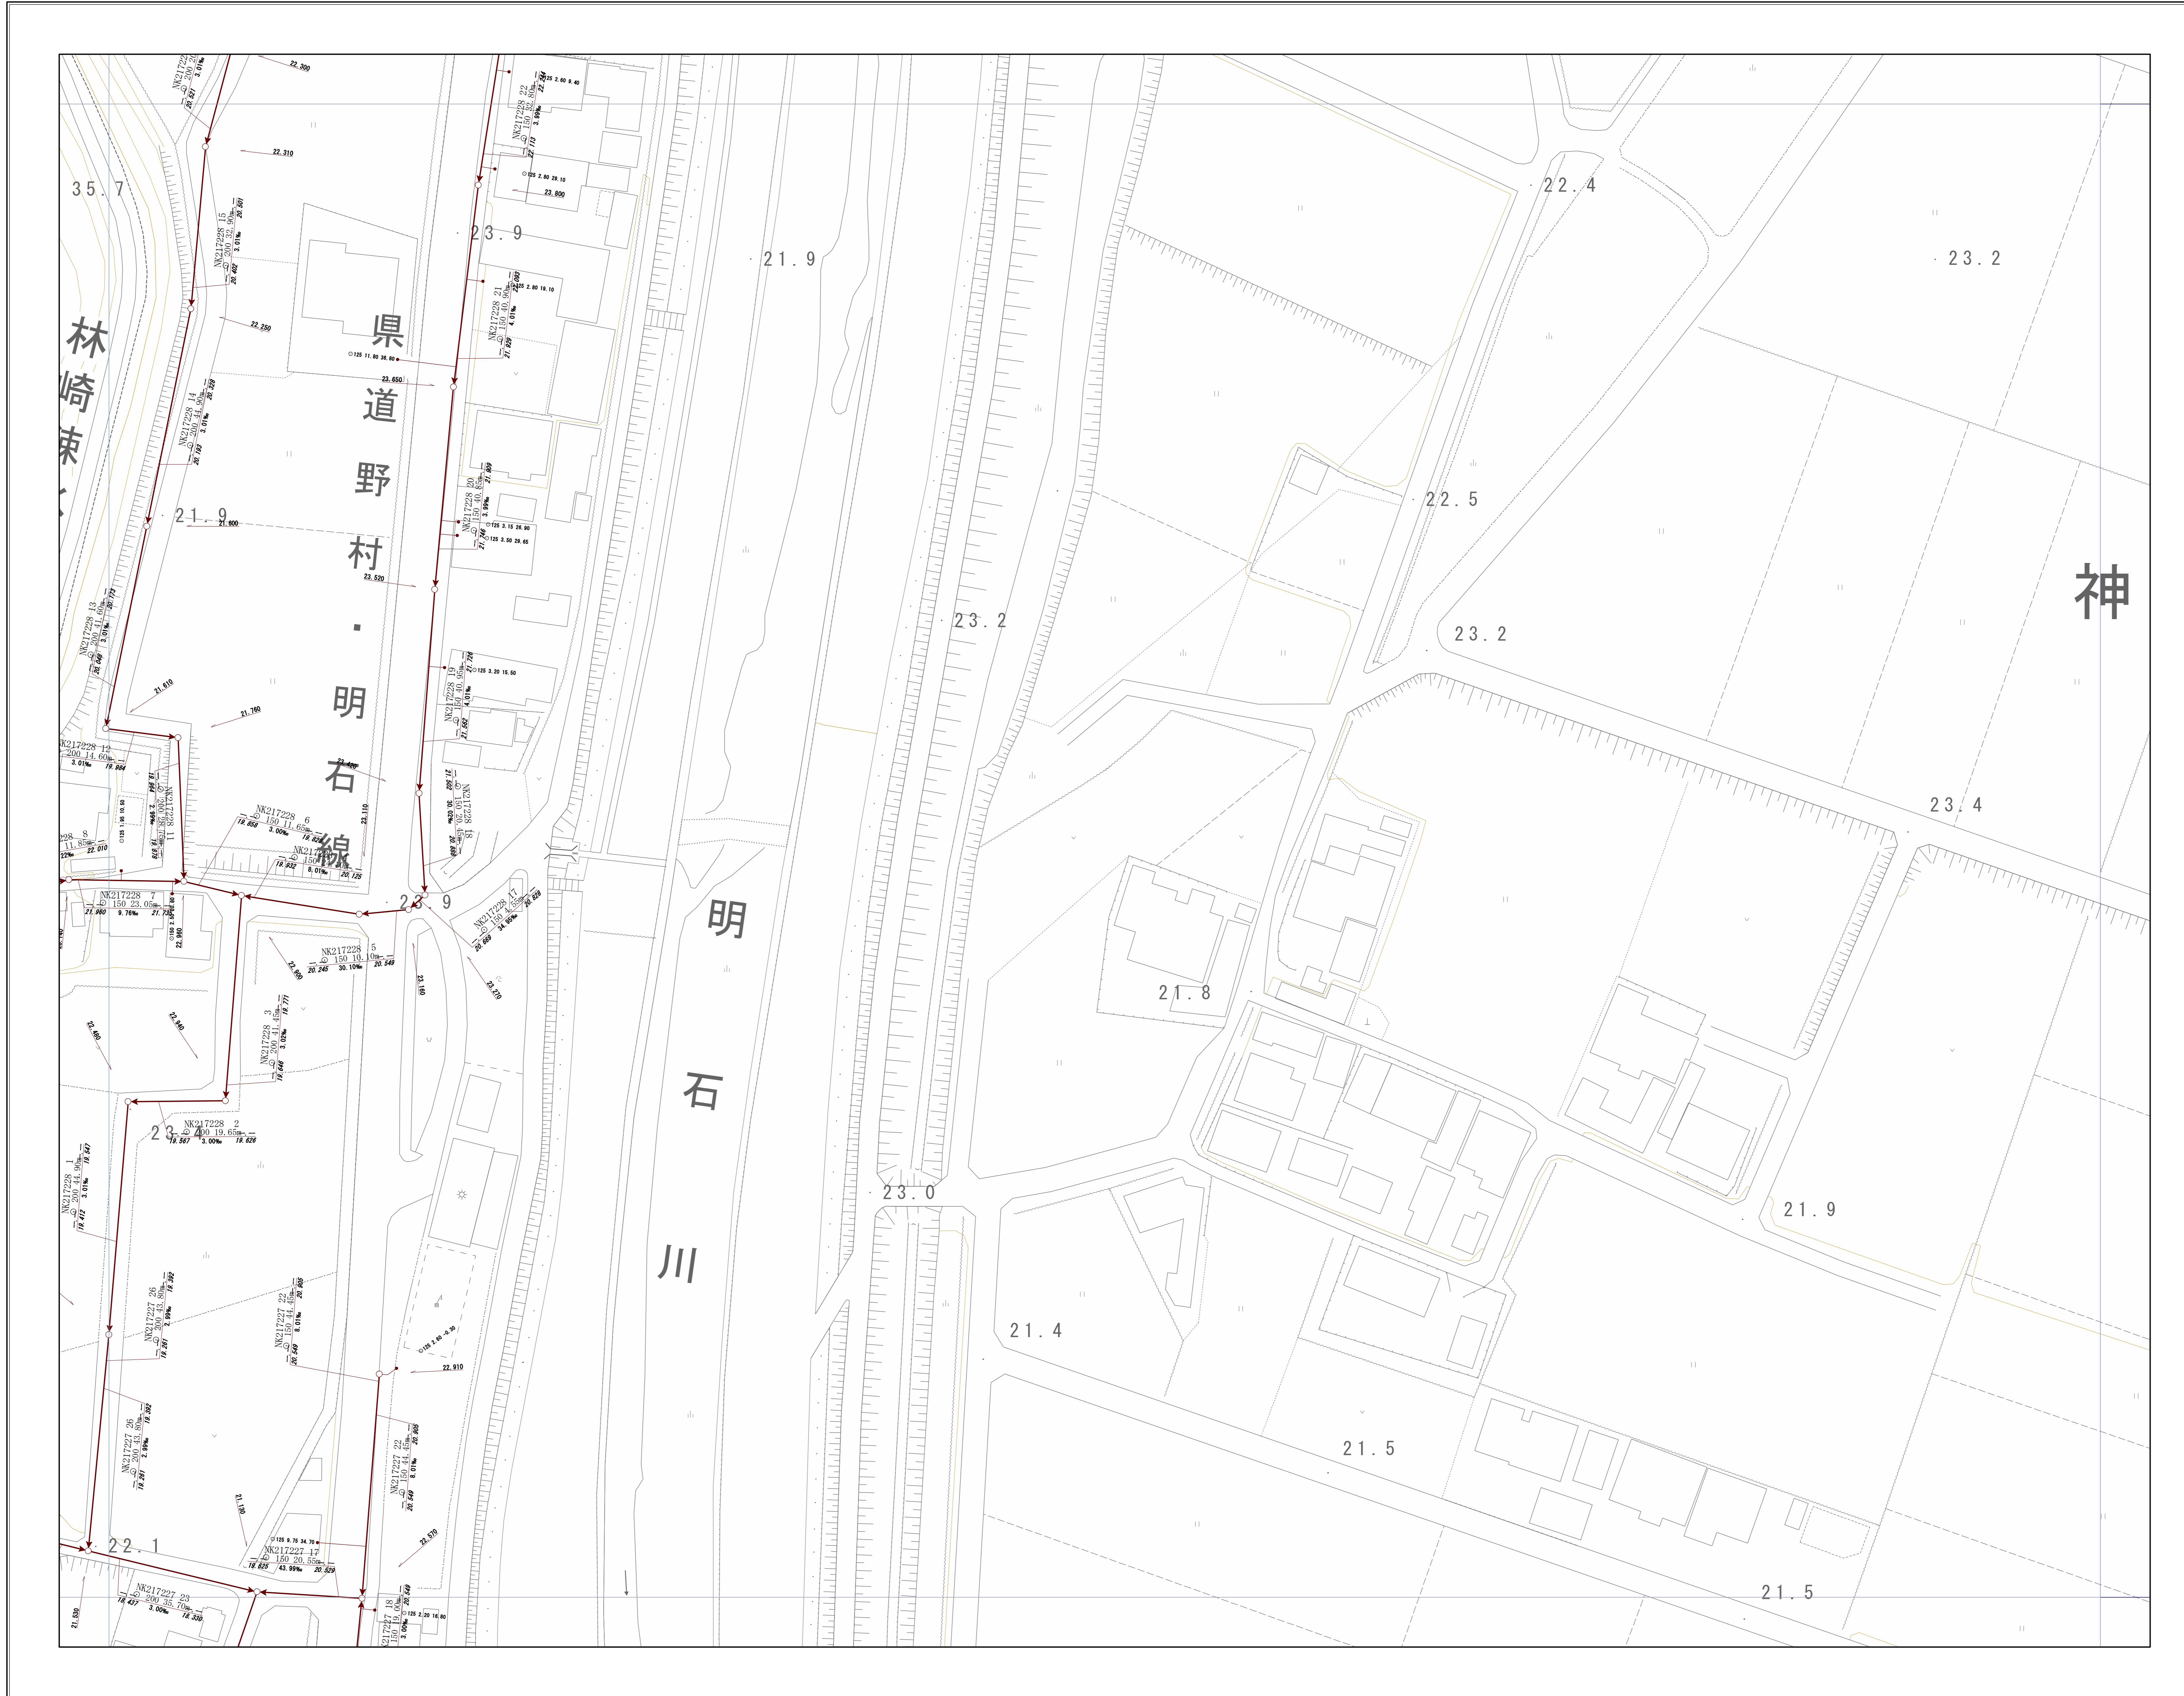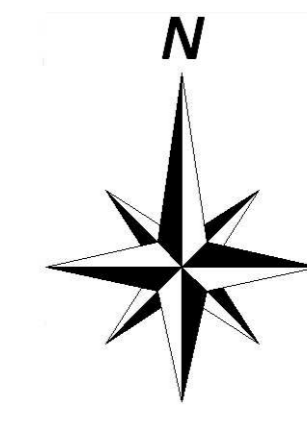


神戸市建設局下水道部


1/500

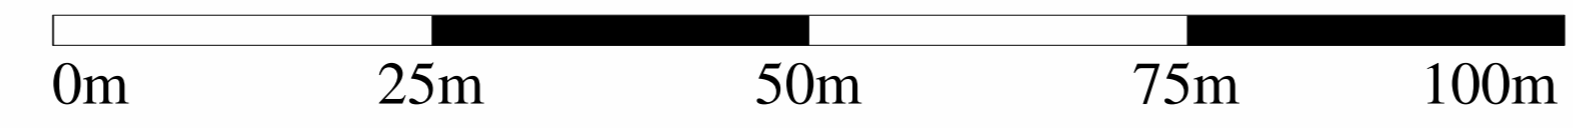


# 管路施設図

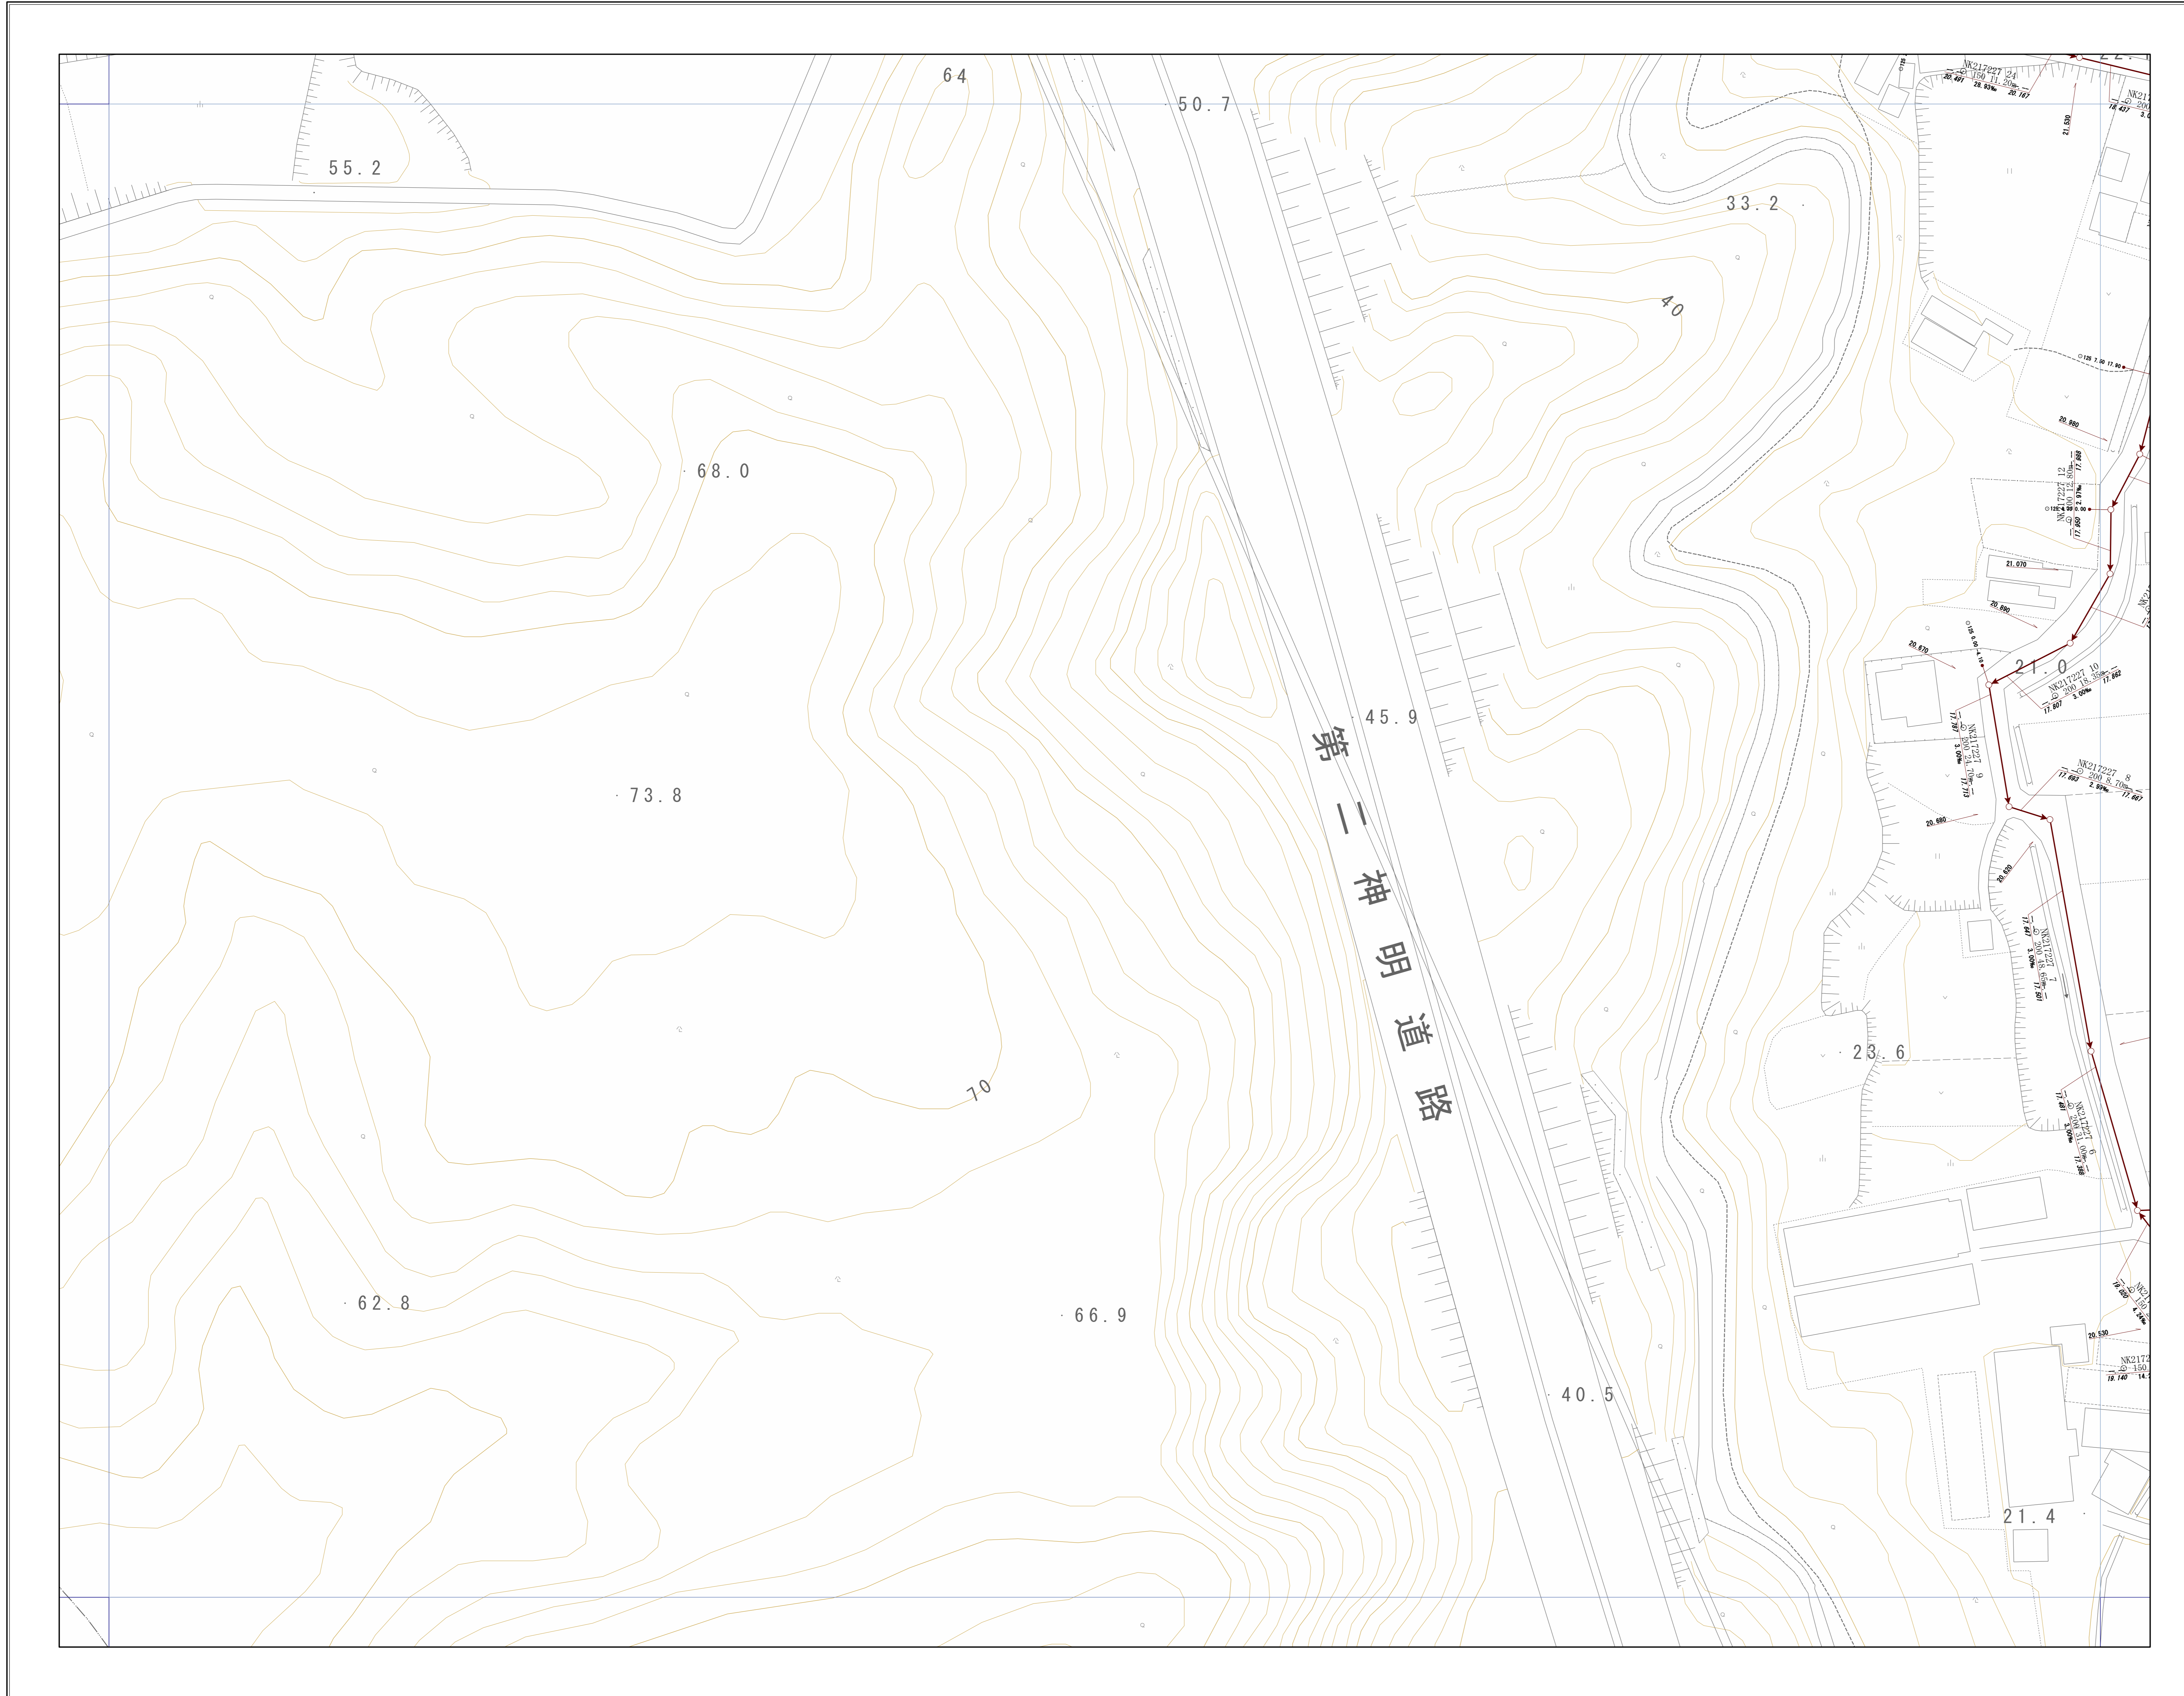

OF8414	OF8415	OF8416
OF8424	OF8425	OF8426
OF8434	OF8435	OF8436


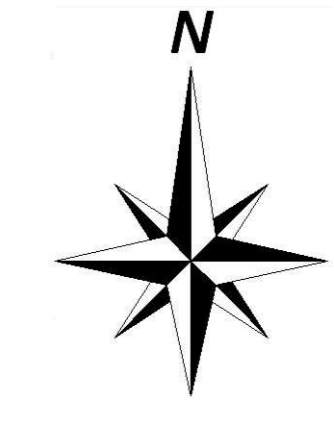


神戸市建設局  
下水道部

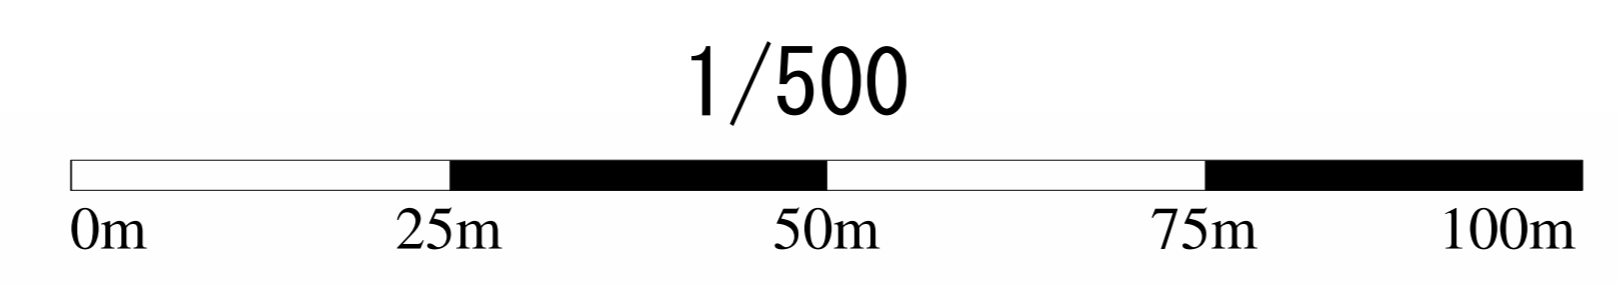

# 管路施設図

OF8415	OF8416	OF8417
OF8425	OF8426	OF8427
OF8435	OF8436	OF8437

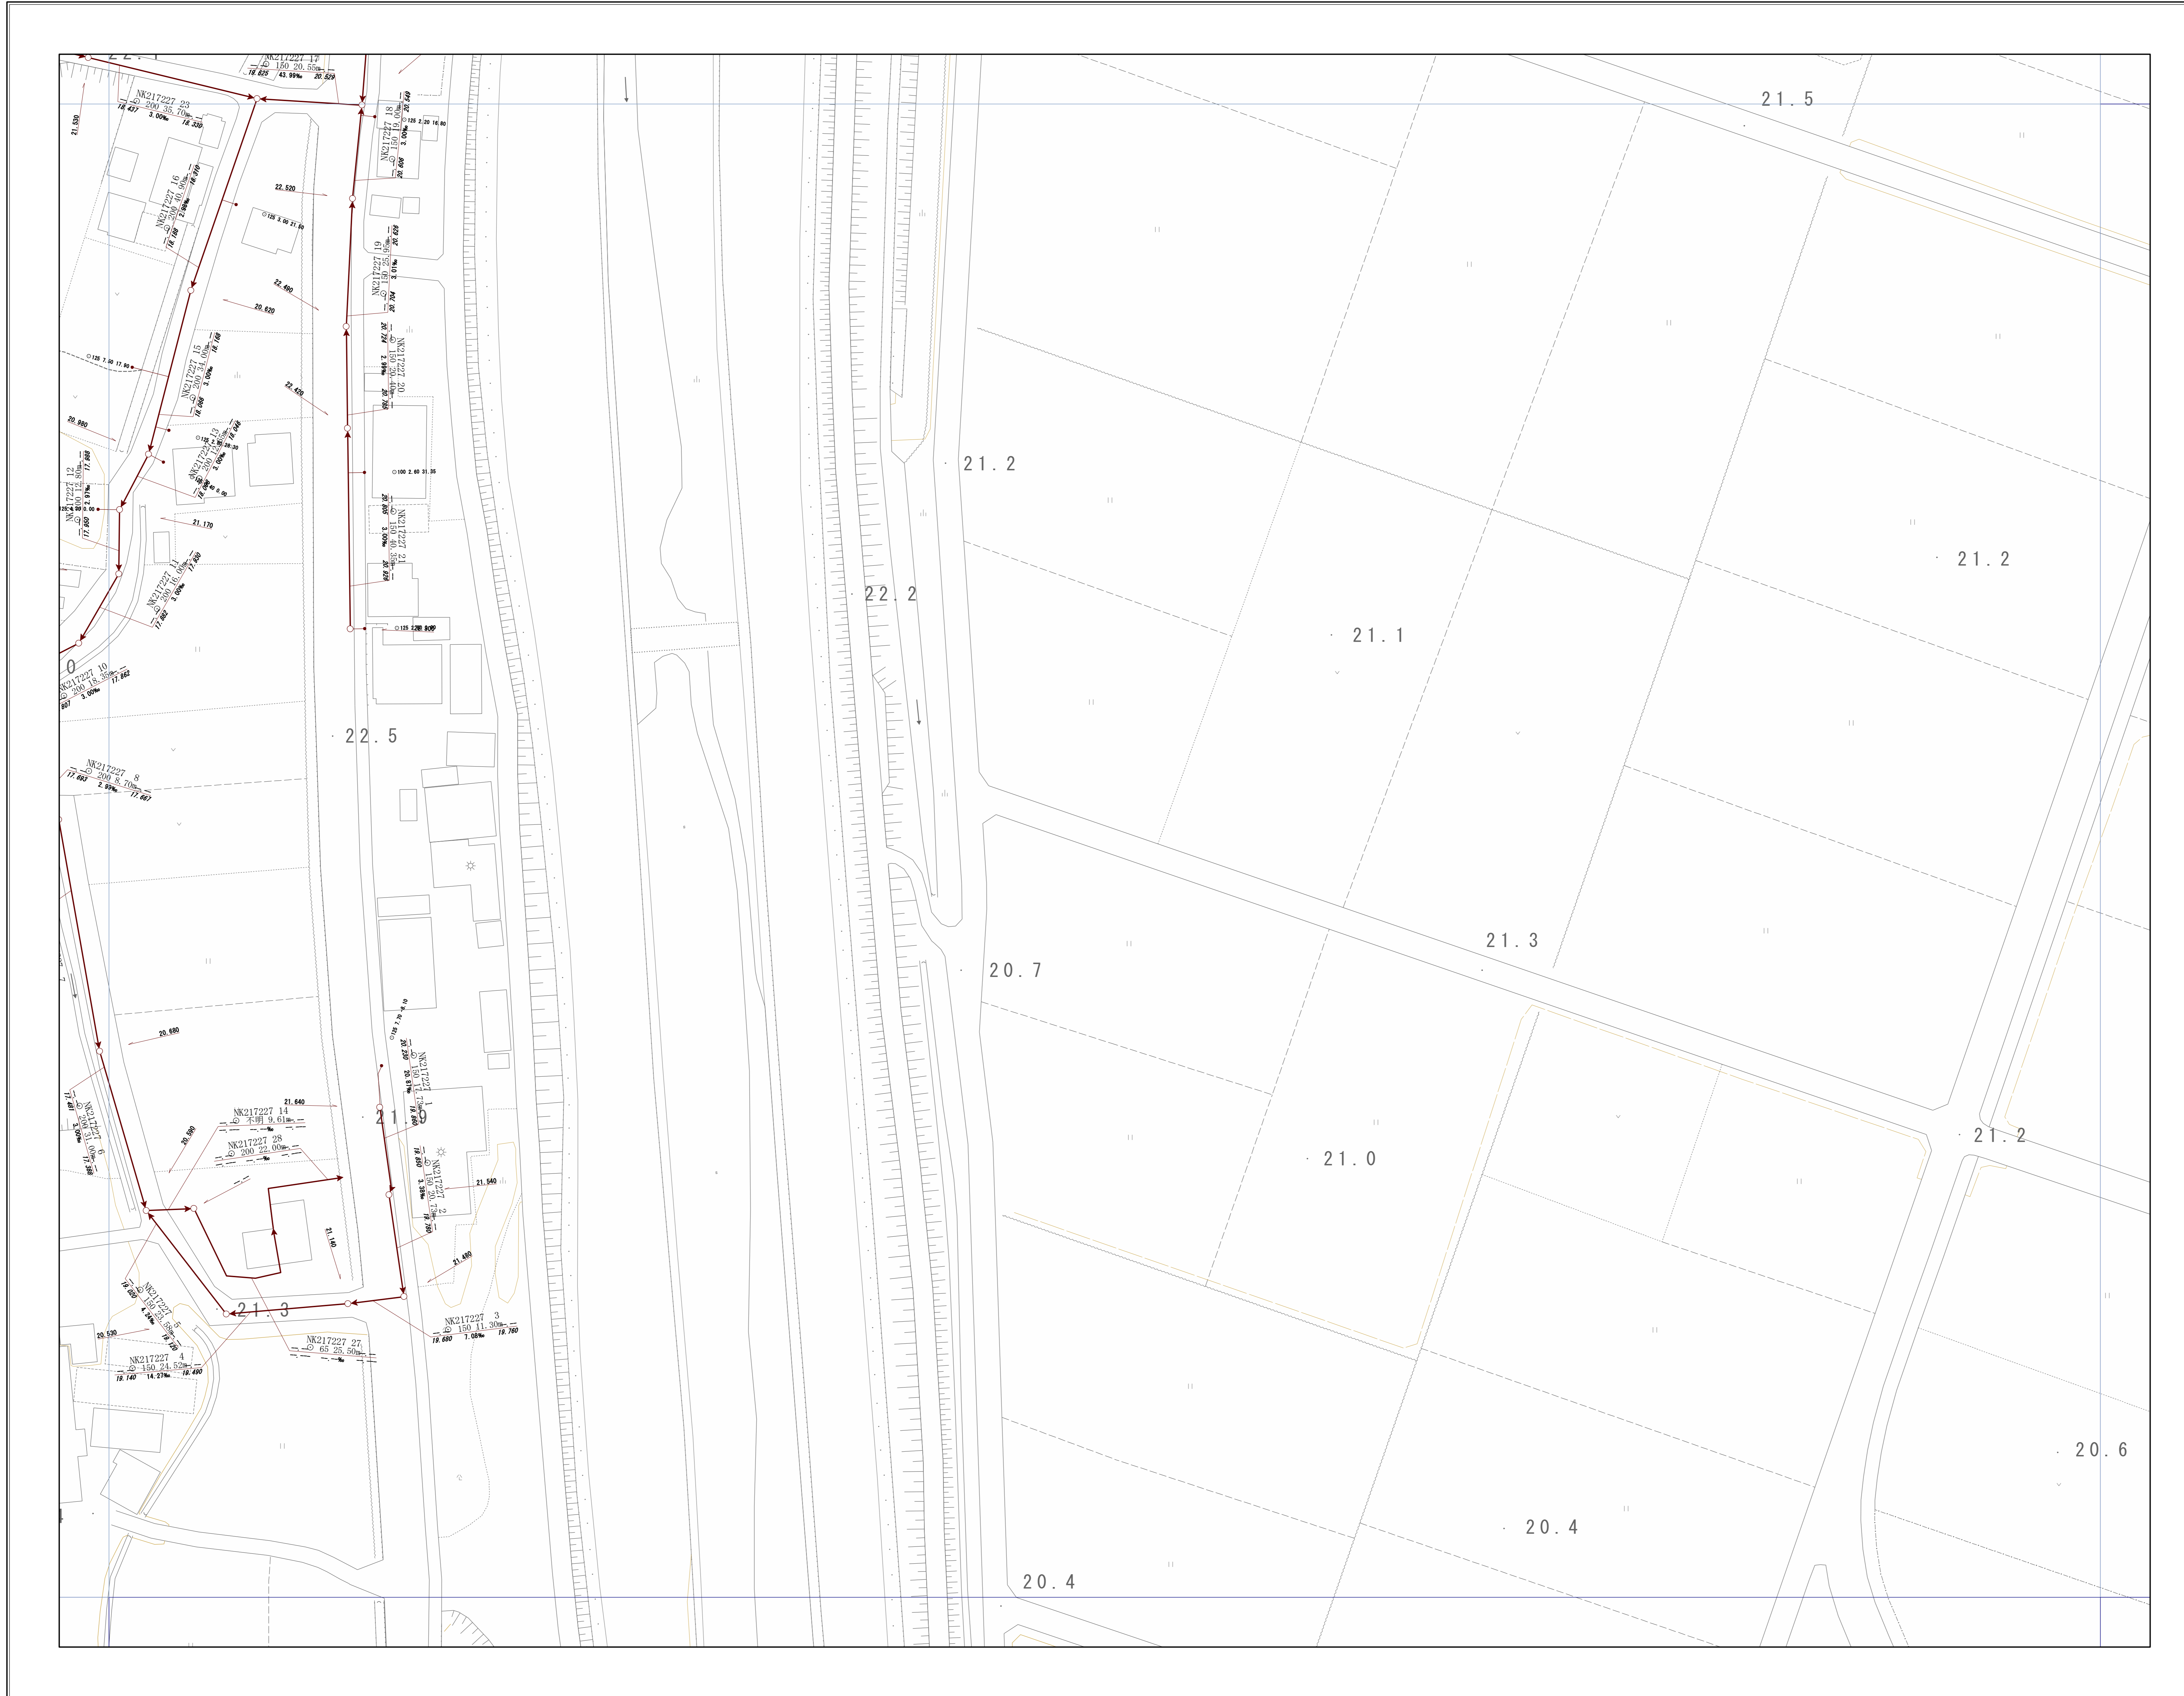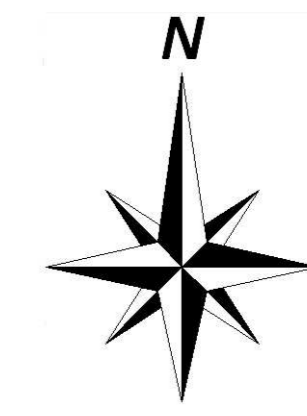

神戸市建設局  
下水道部

