
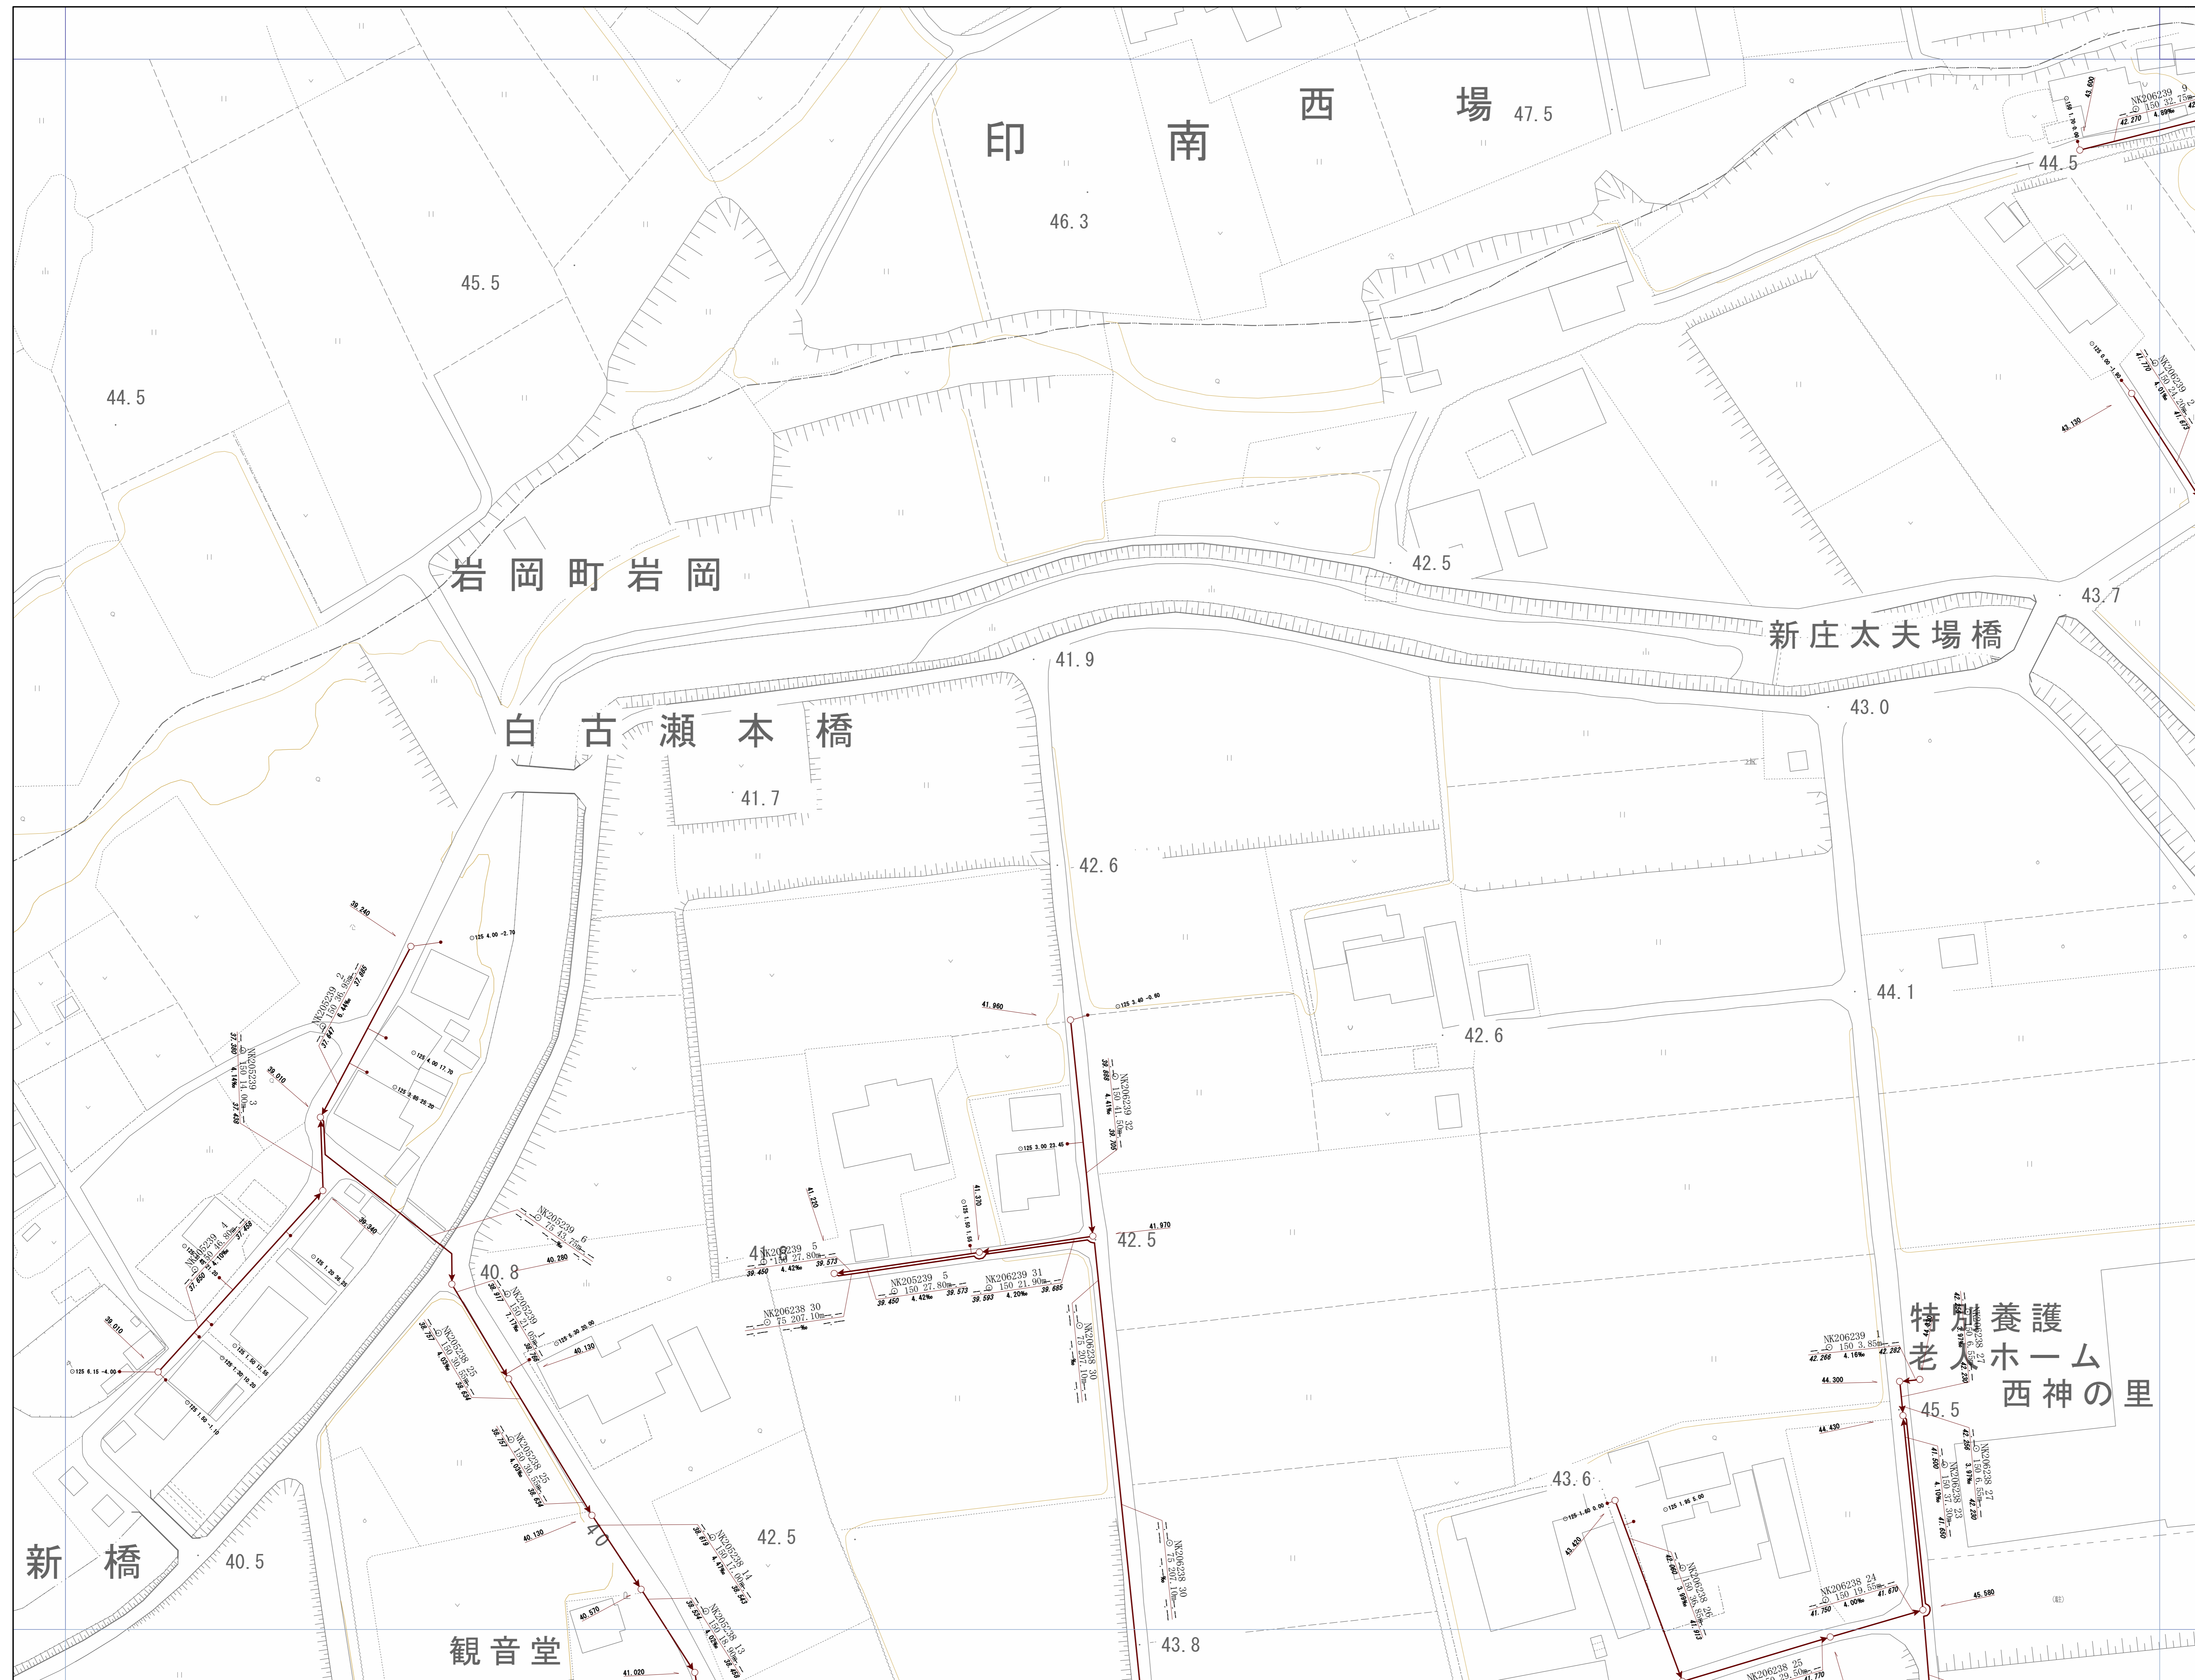



管路施設図

	OF6394	OF6395
OF7303	OF7304	OF7305
OF7313	OF7314	OF7315

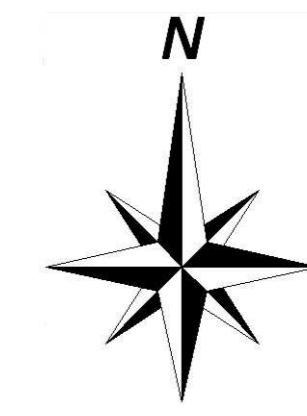


神戸市建設局下水道部

1/500

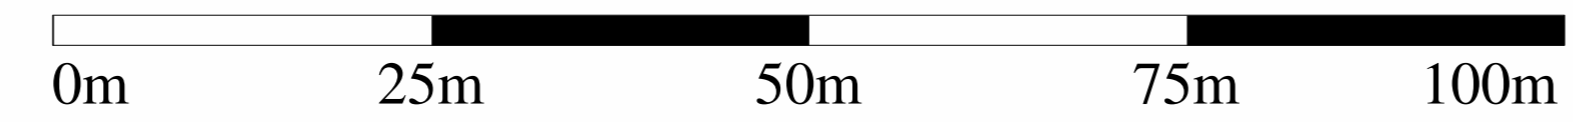


管路施設図

	OF7303	OF7304
OF7312	OF7313	OF7314
OF7322	OF7323	OF7324

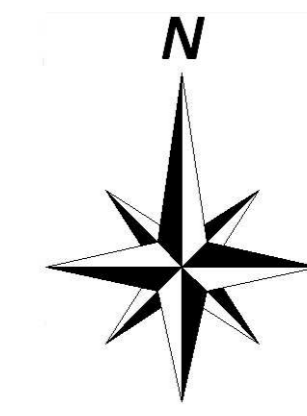


神戸市建設局下水道部

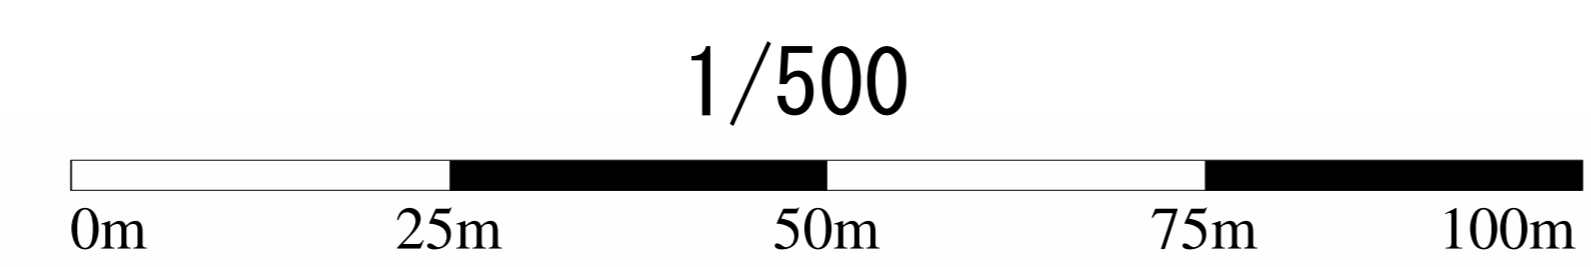


管路施設図

OF7303	OF7304	OF7305
OF7313	OF7314	OF7315
OF7323	OF7324	OF7325

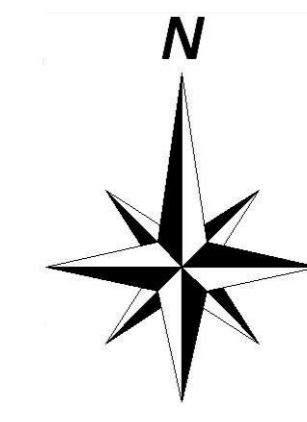


神戸市建設局下水道部

1/500

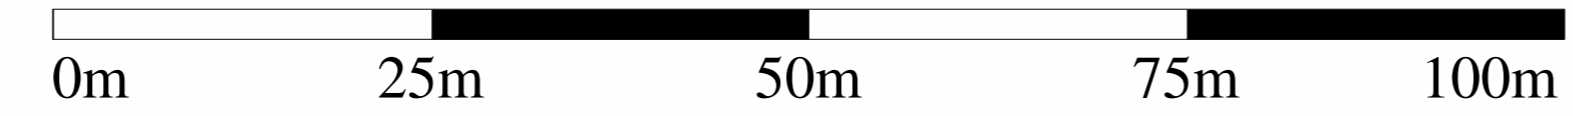


管路施設図

OF7304	OF7305	OF7306
OF7314	OF7315	OF7316
OF7324	OF7325	OF7326


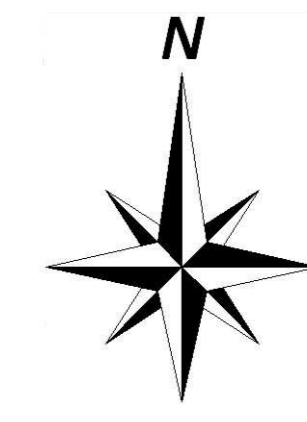


神戸市建設局
下水道部

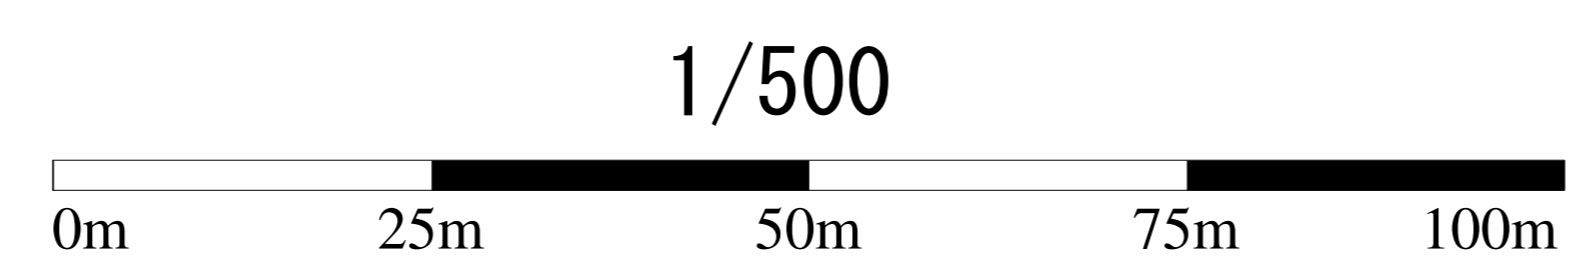


管路施設図

	OF7312	OF7313
OF7321	OF7322	OF7323
OF7331	OF7332	OF7333

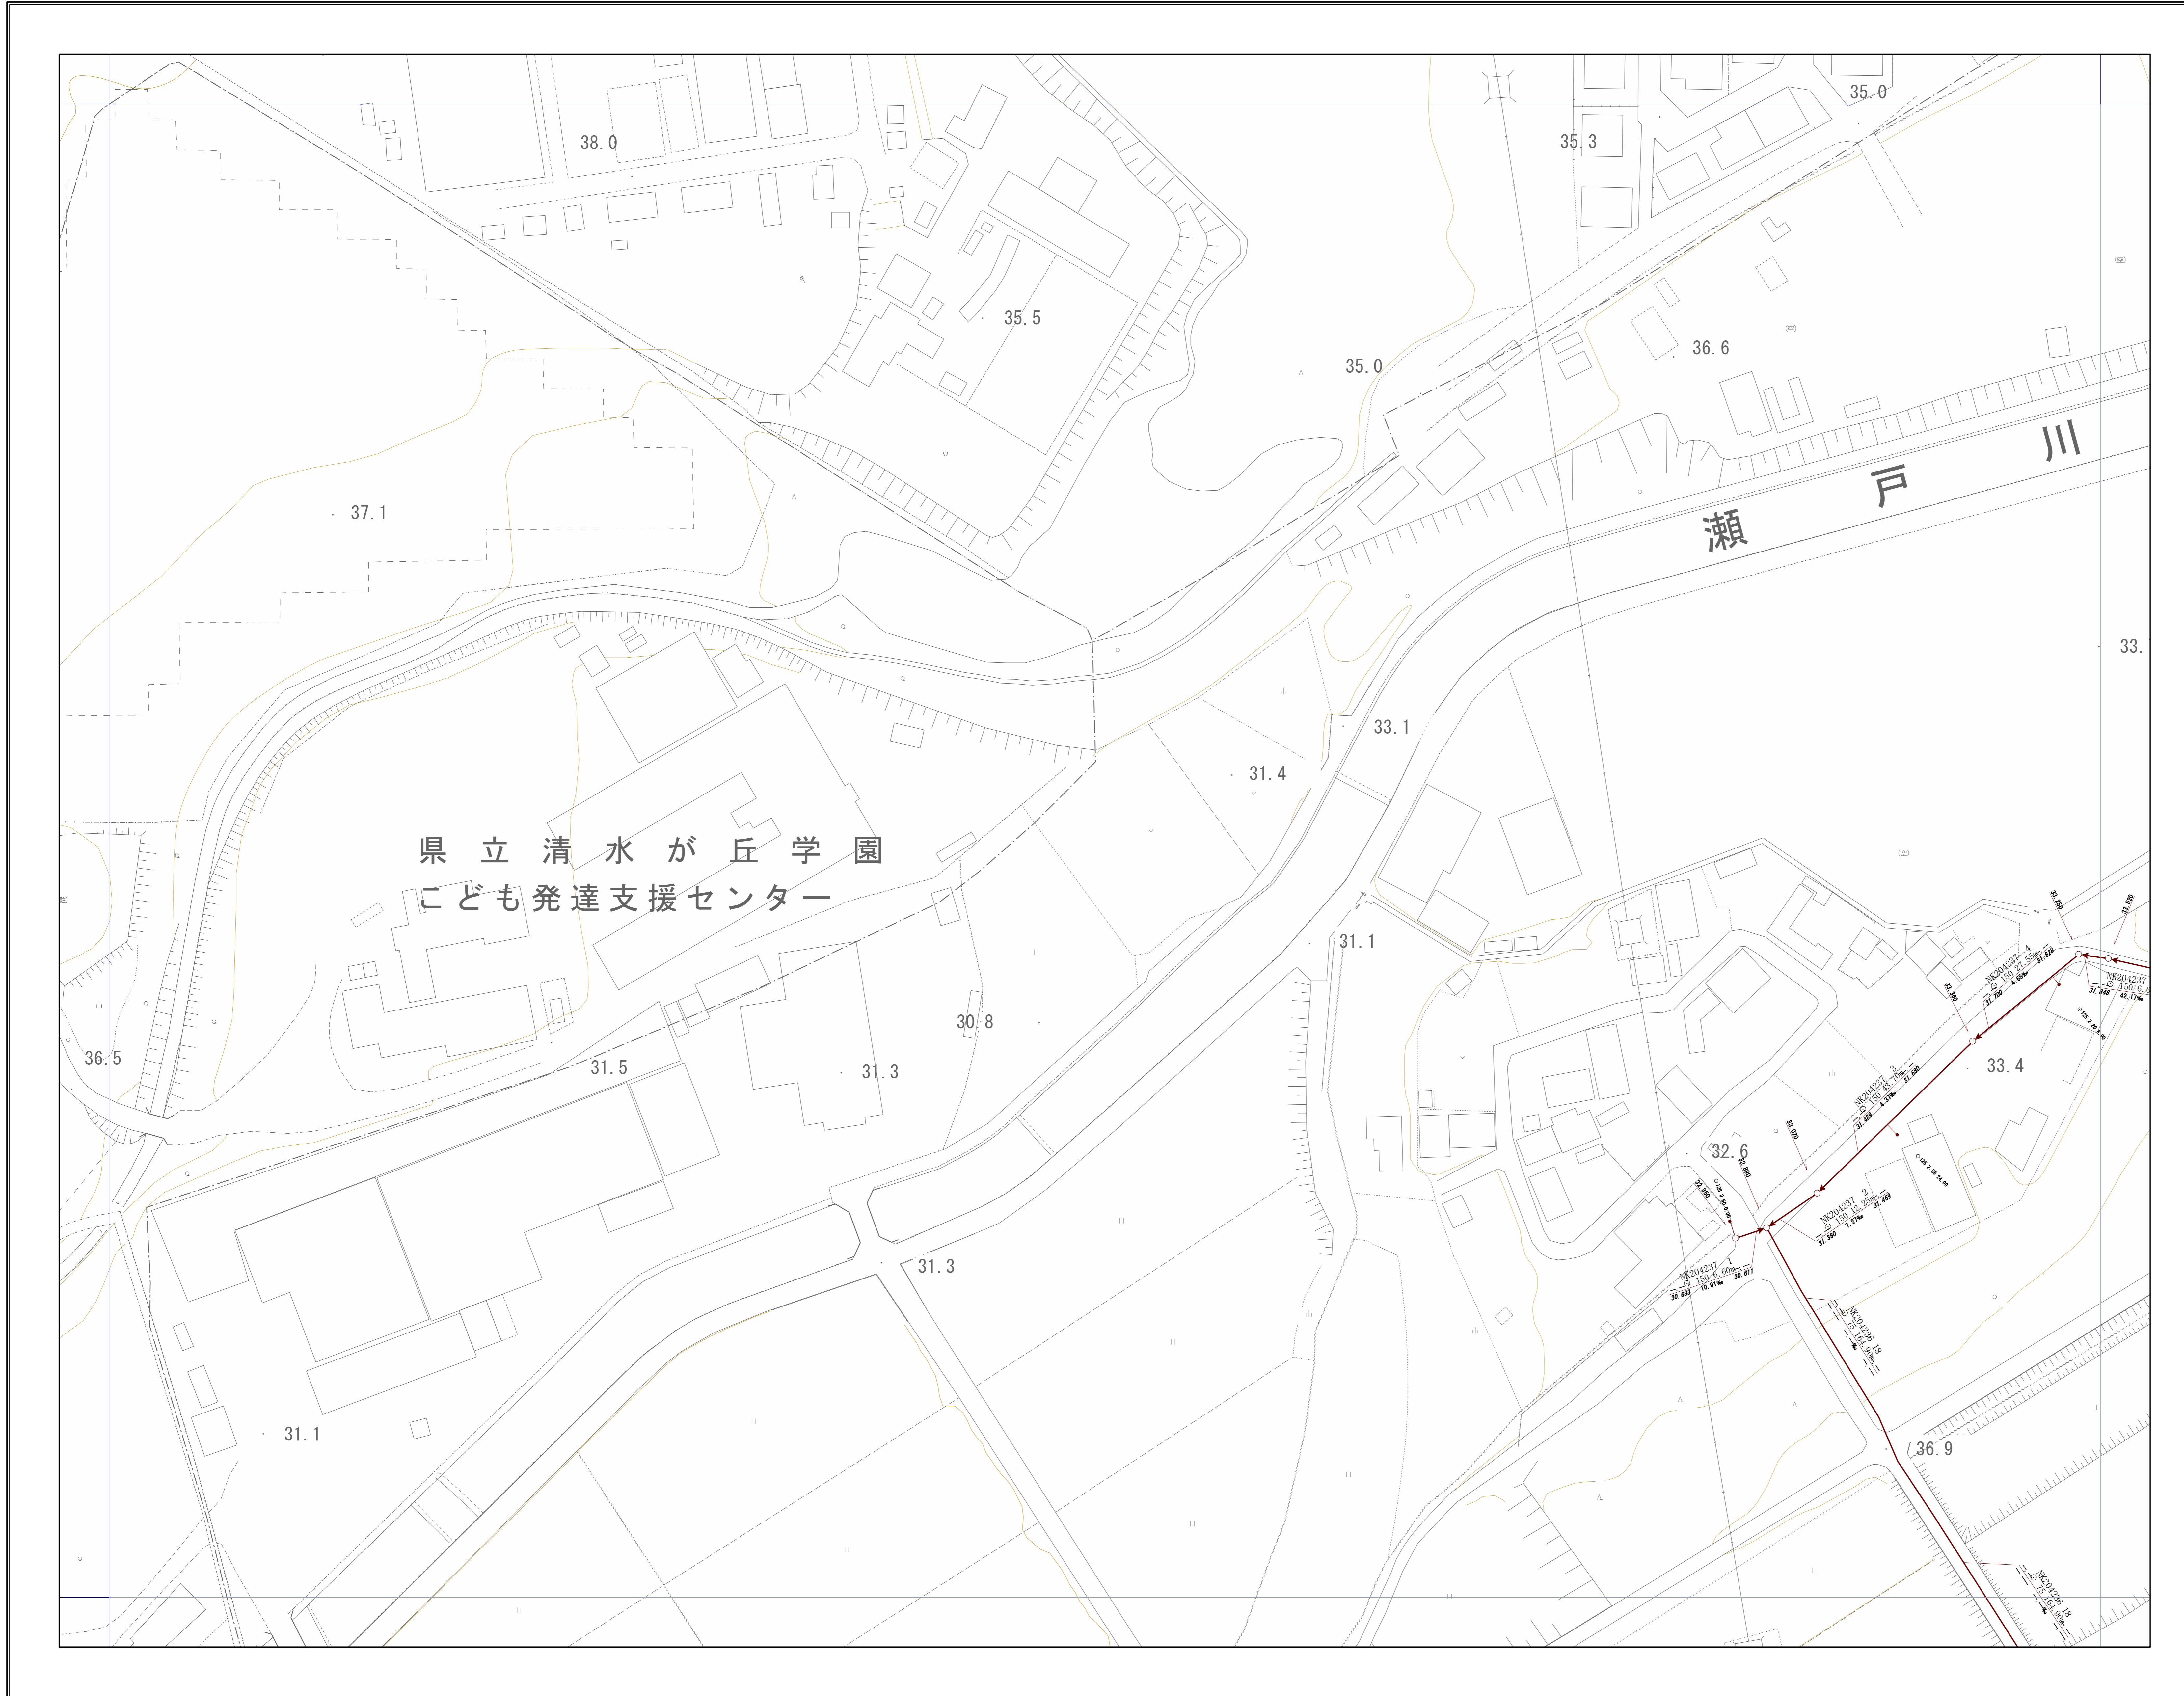
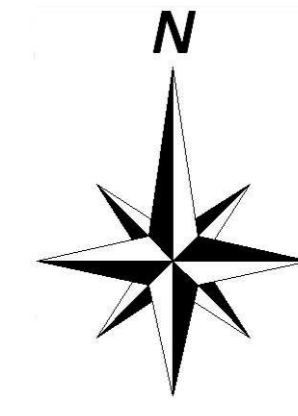


神戸市建設局
下水道部

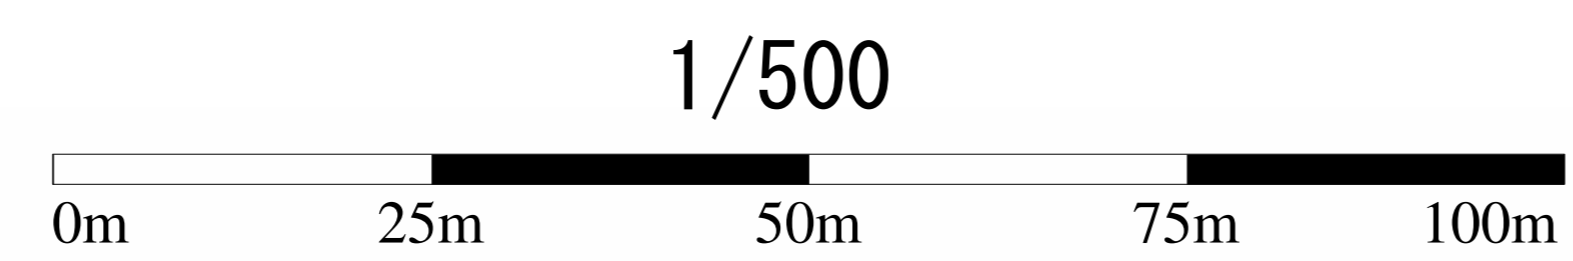


管路施設図

OF7312	OF7313	OF7314
OF7322	OF7323	OF7324
OF7332	OF7333	OF7334

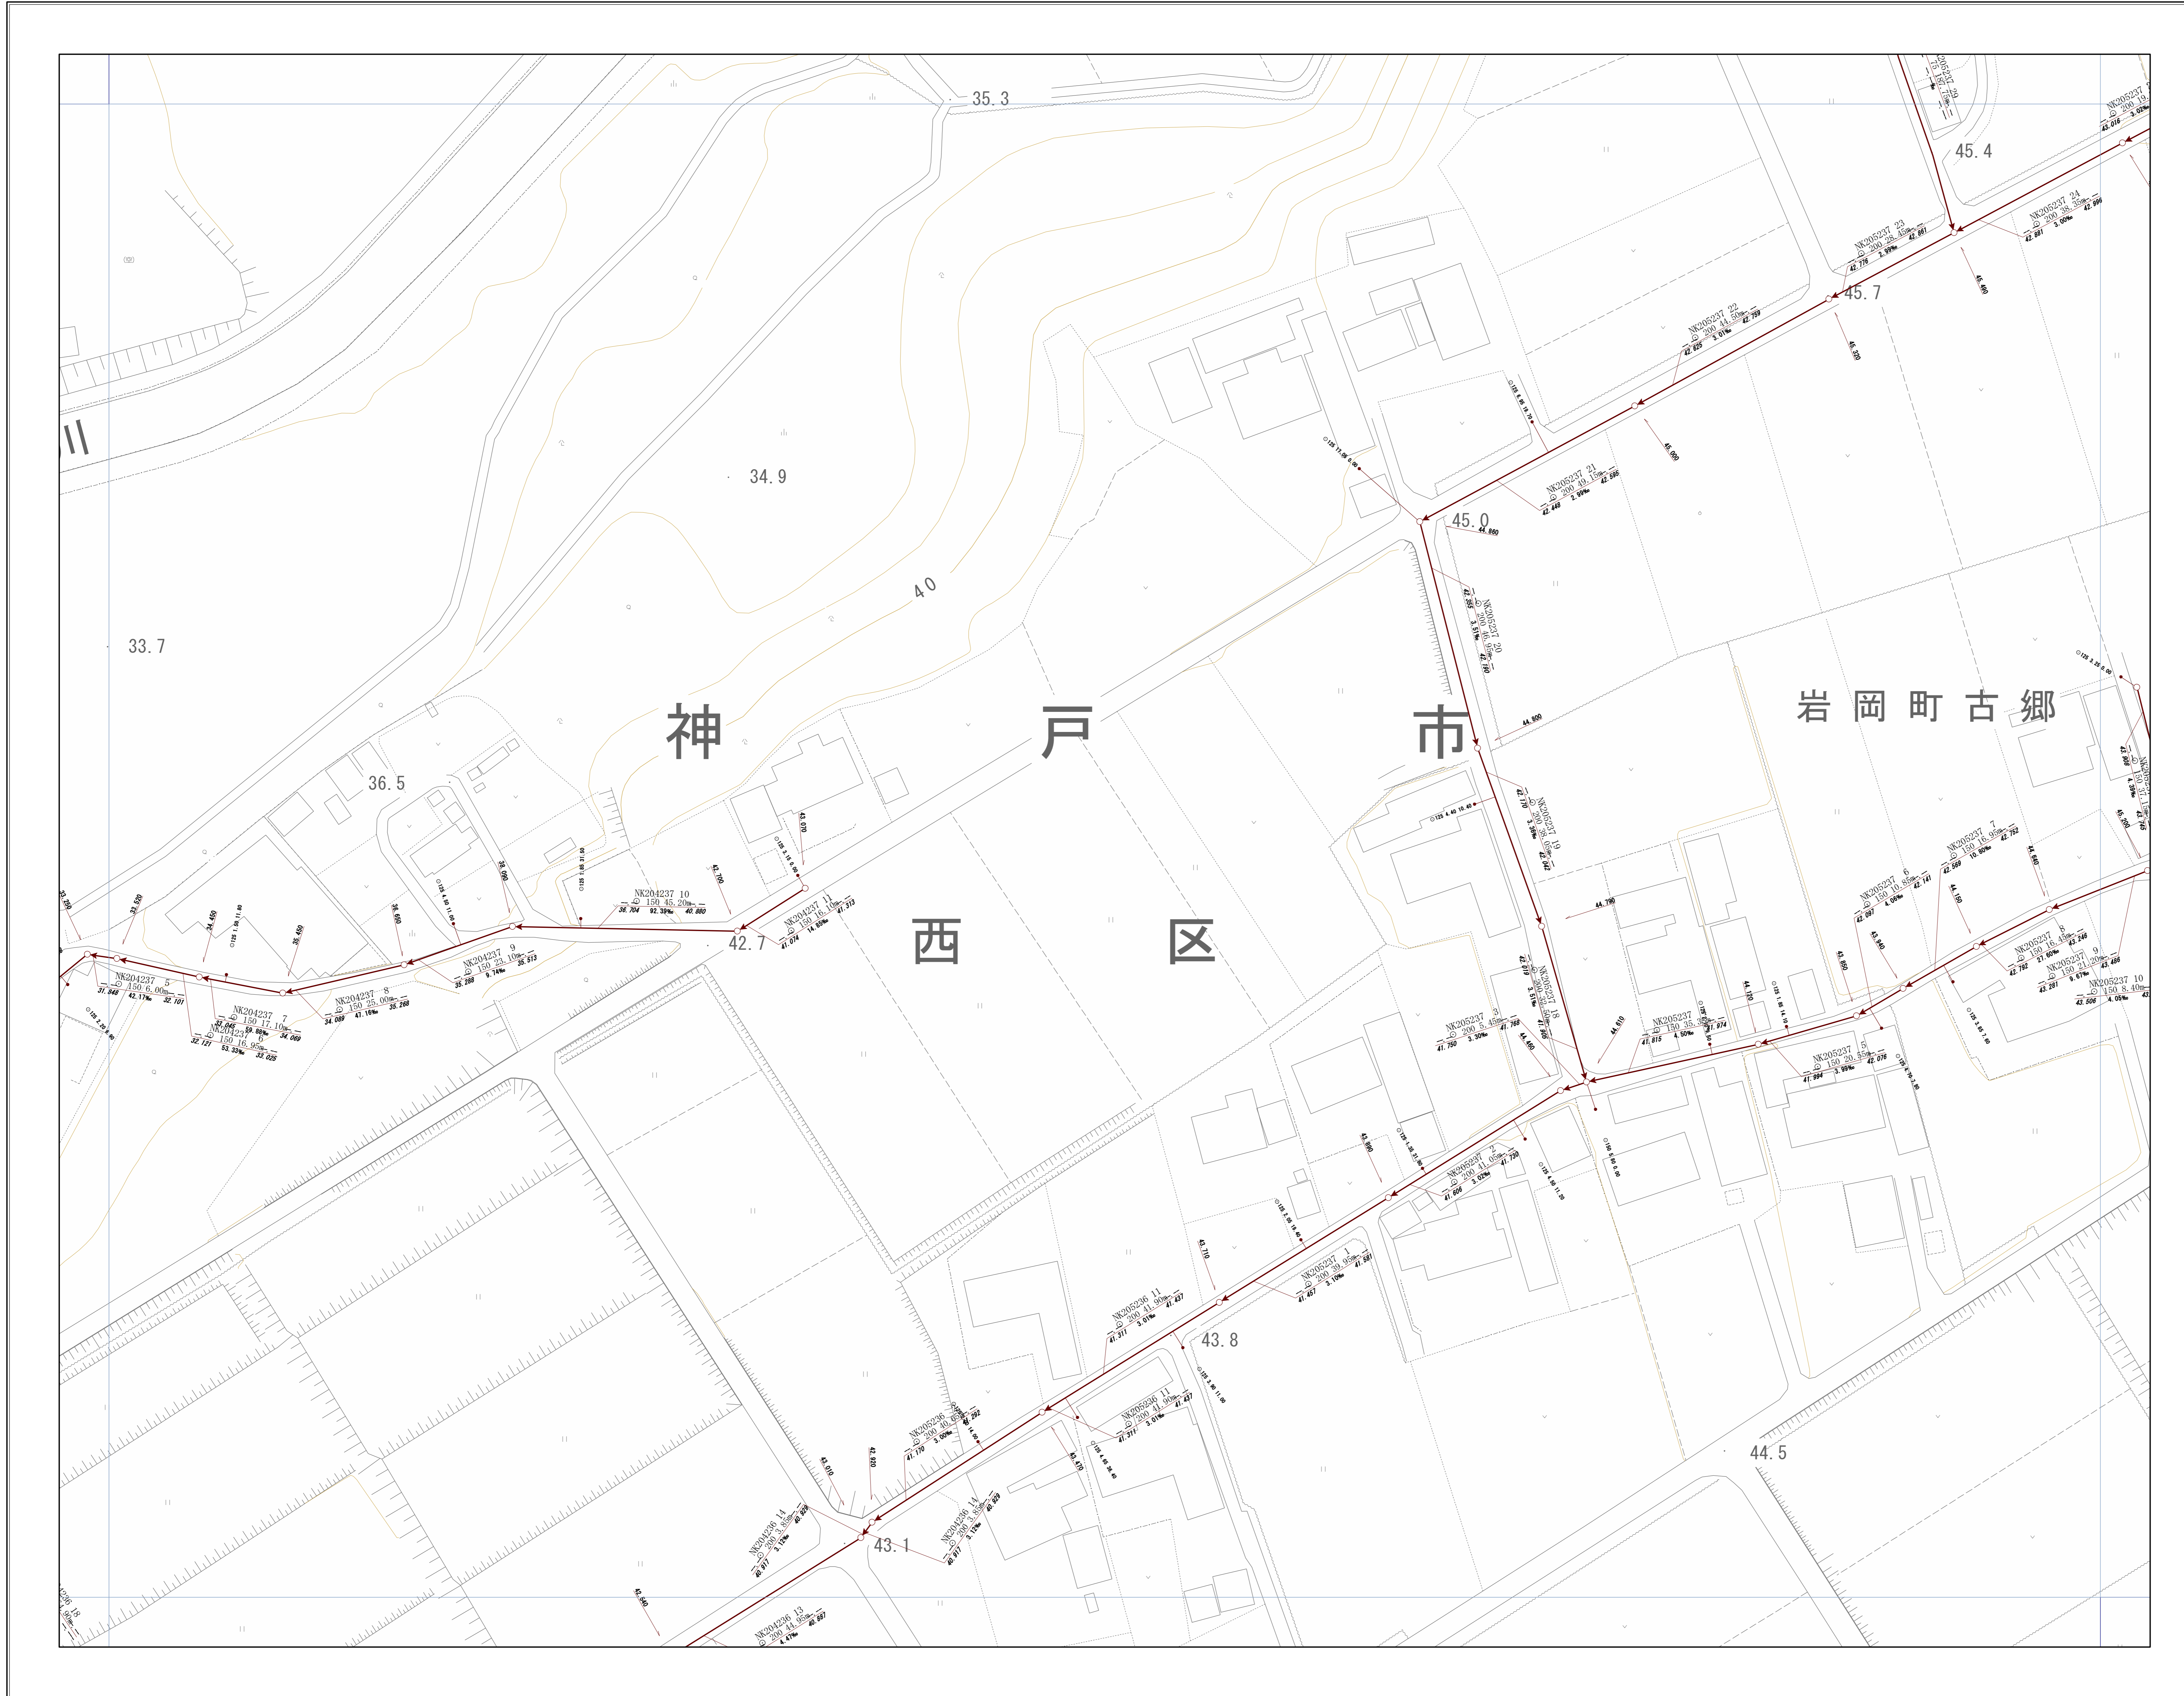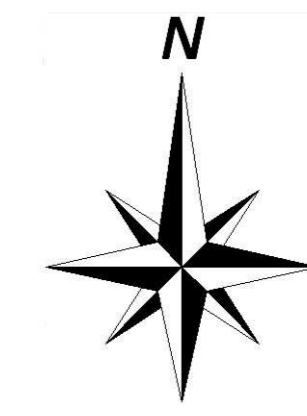

神戸市建設局下水道部


1/500

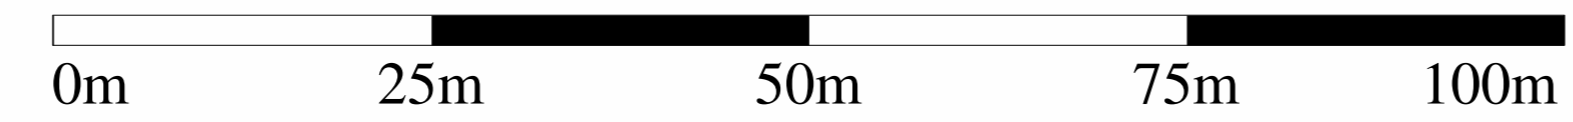


管路施設図



OF7313	OF7314	OF7315
OF7323	OF7324	OF7325
OF7333	OF7334	OF7335


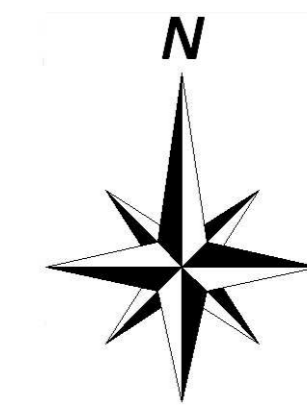


神戸市建設局下水道部

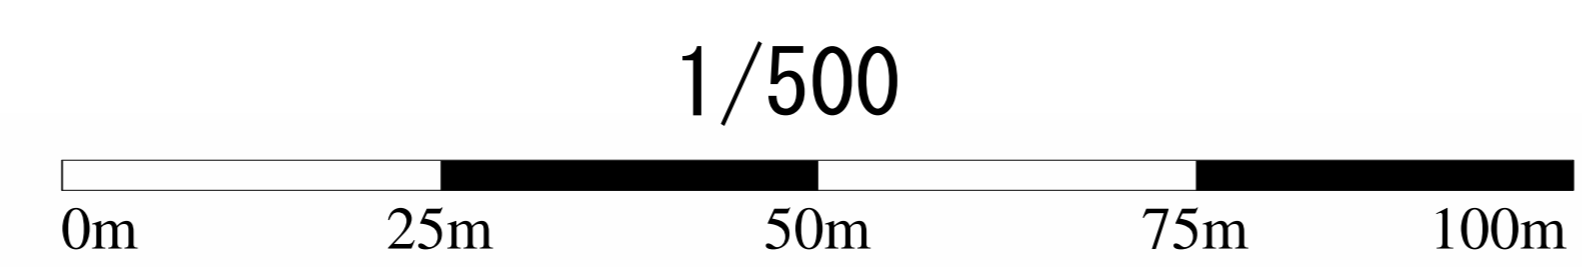


管路施設図

OF7314	OF7315	OF7316
OF7324	OF7325	OF7326
OF7334	OF7335	OF7336

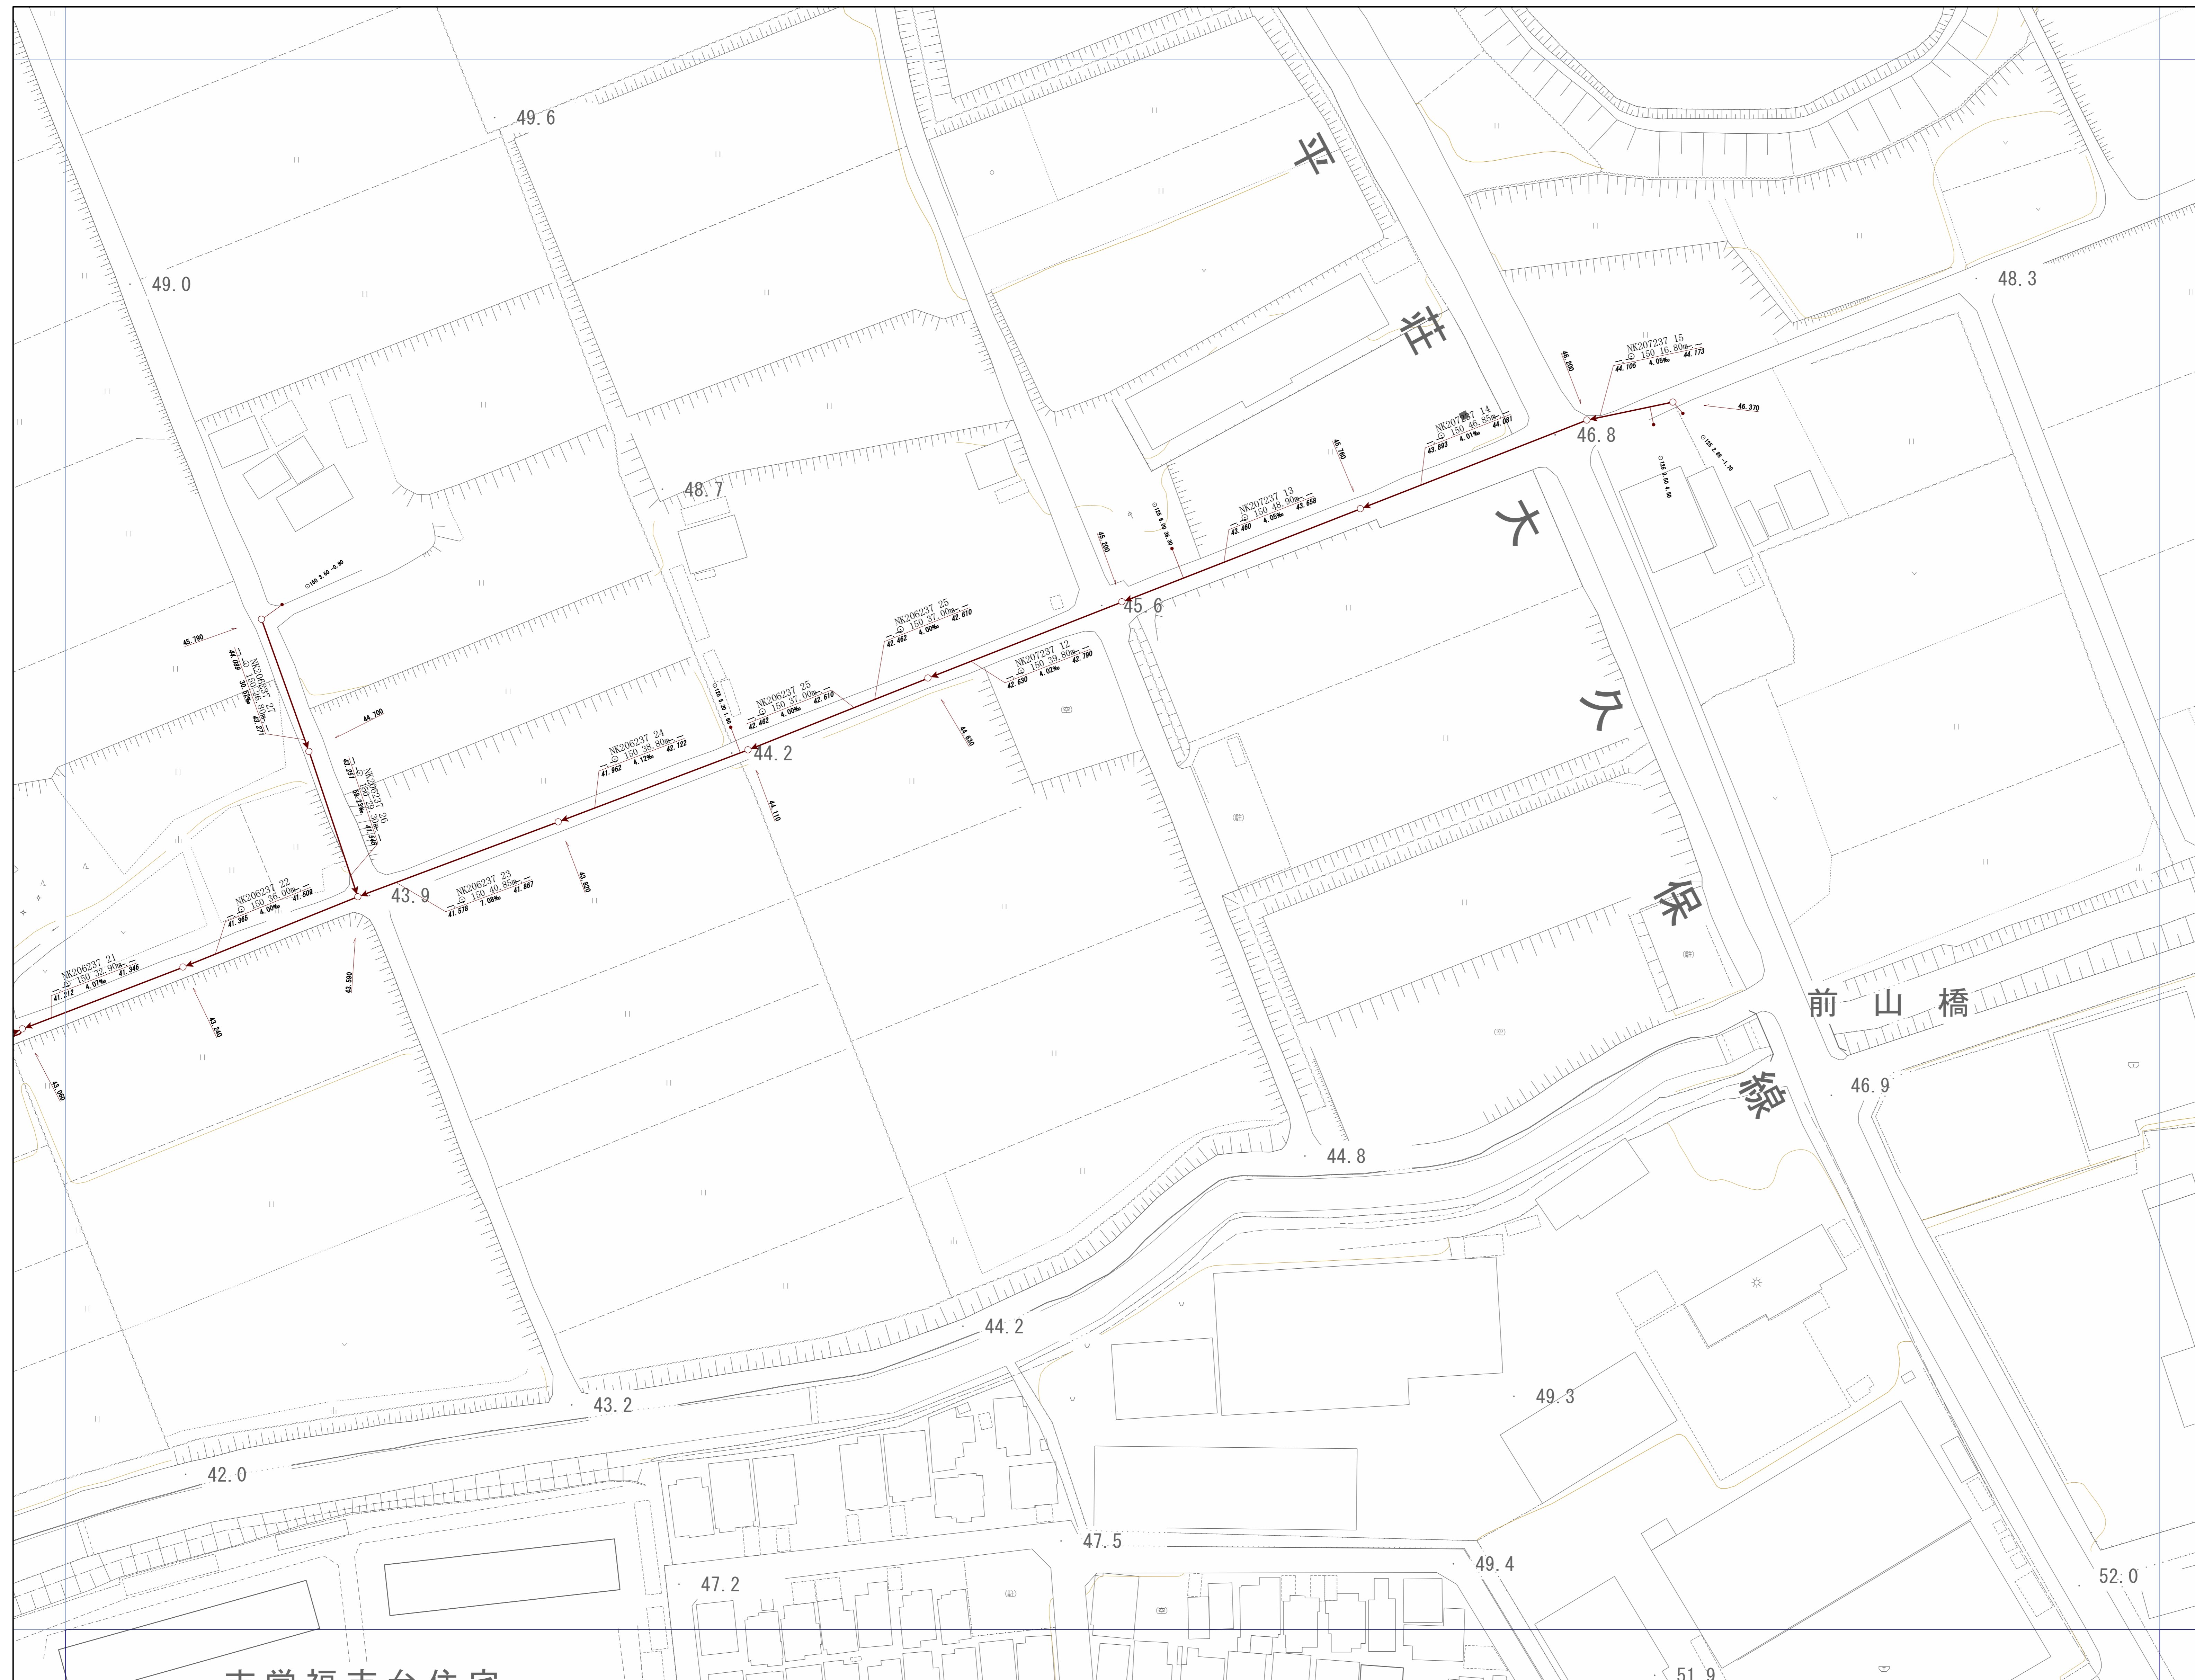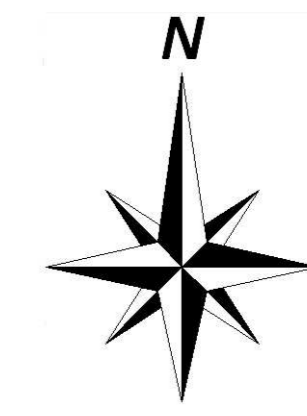


神戸市建設局
下水道部

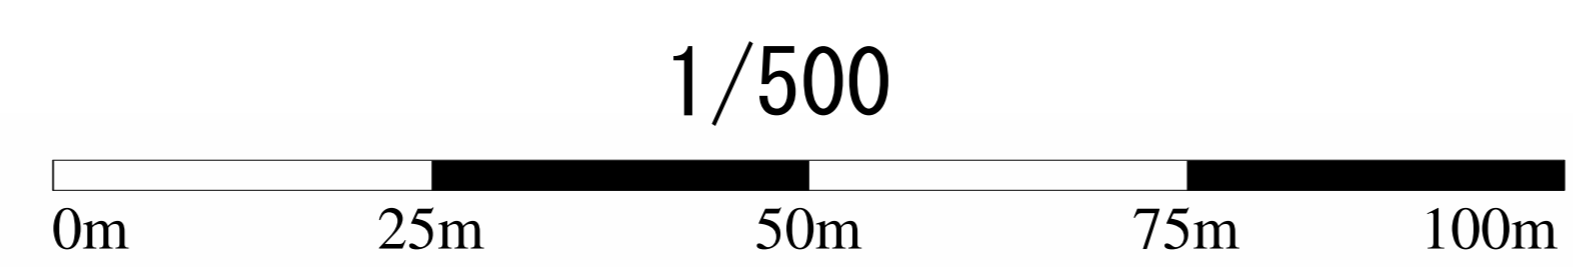


OF7332

管路施設図

OF7321	OF7322	OF7323
OF7331	OF7332	OF7333
OF7341	OF7342	OF7343

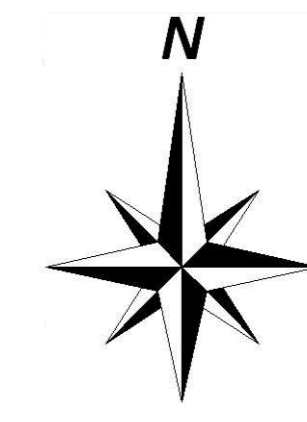



神戸市建設局
下水道部

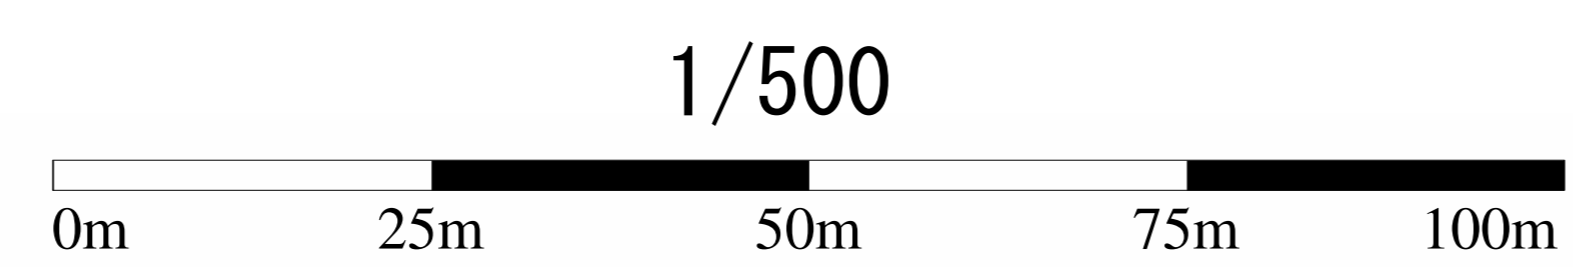


OF7333

管路施設図

OF7322	OF7323	OF7324
OF7332	OF7333	OF7334
OF7342	OF7343	OF7344

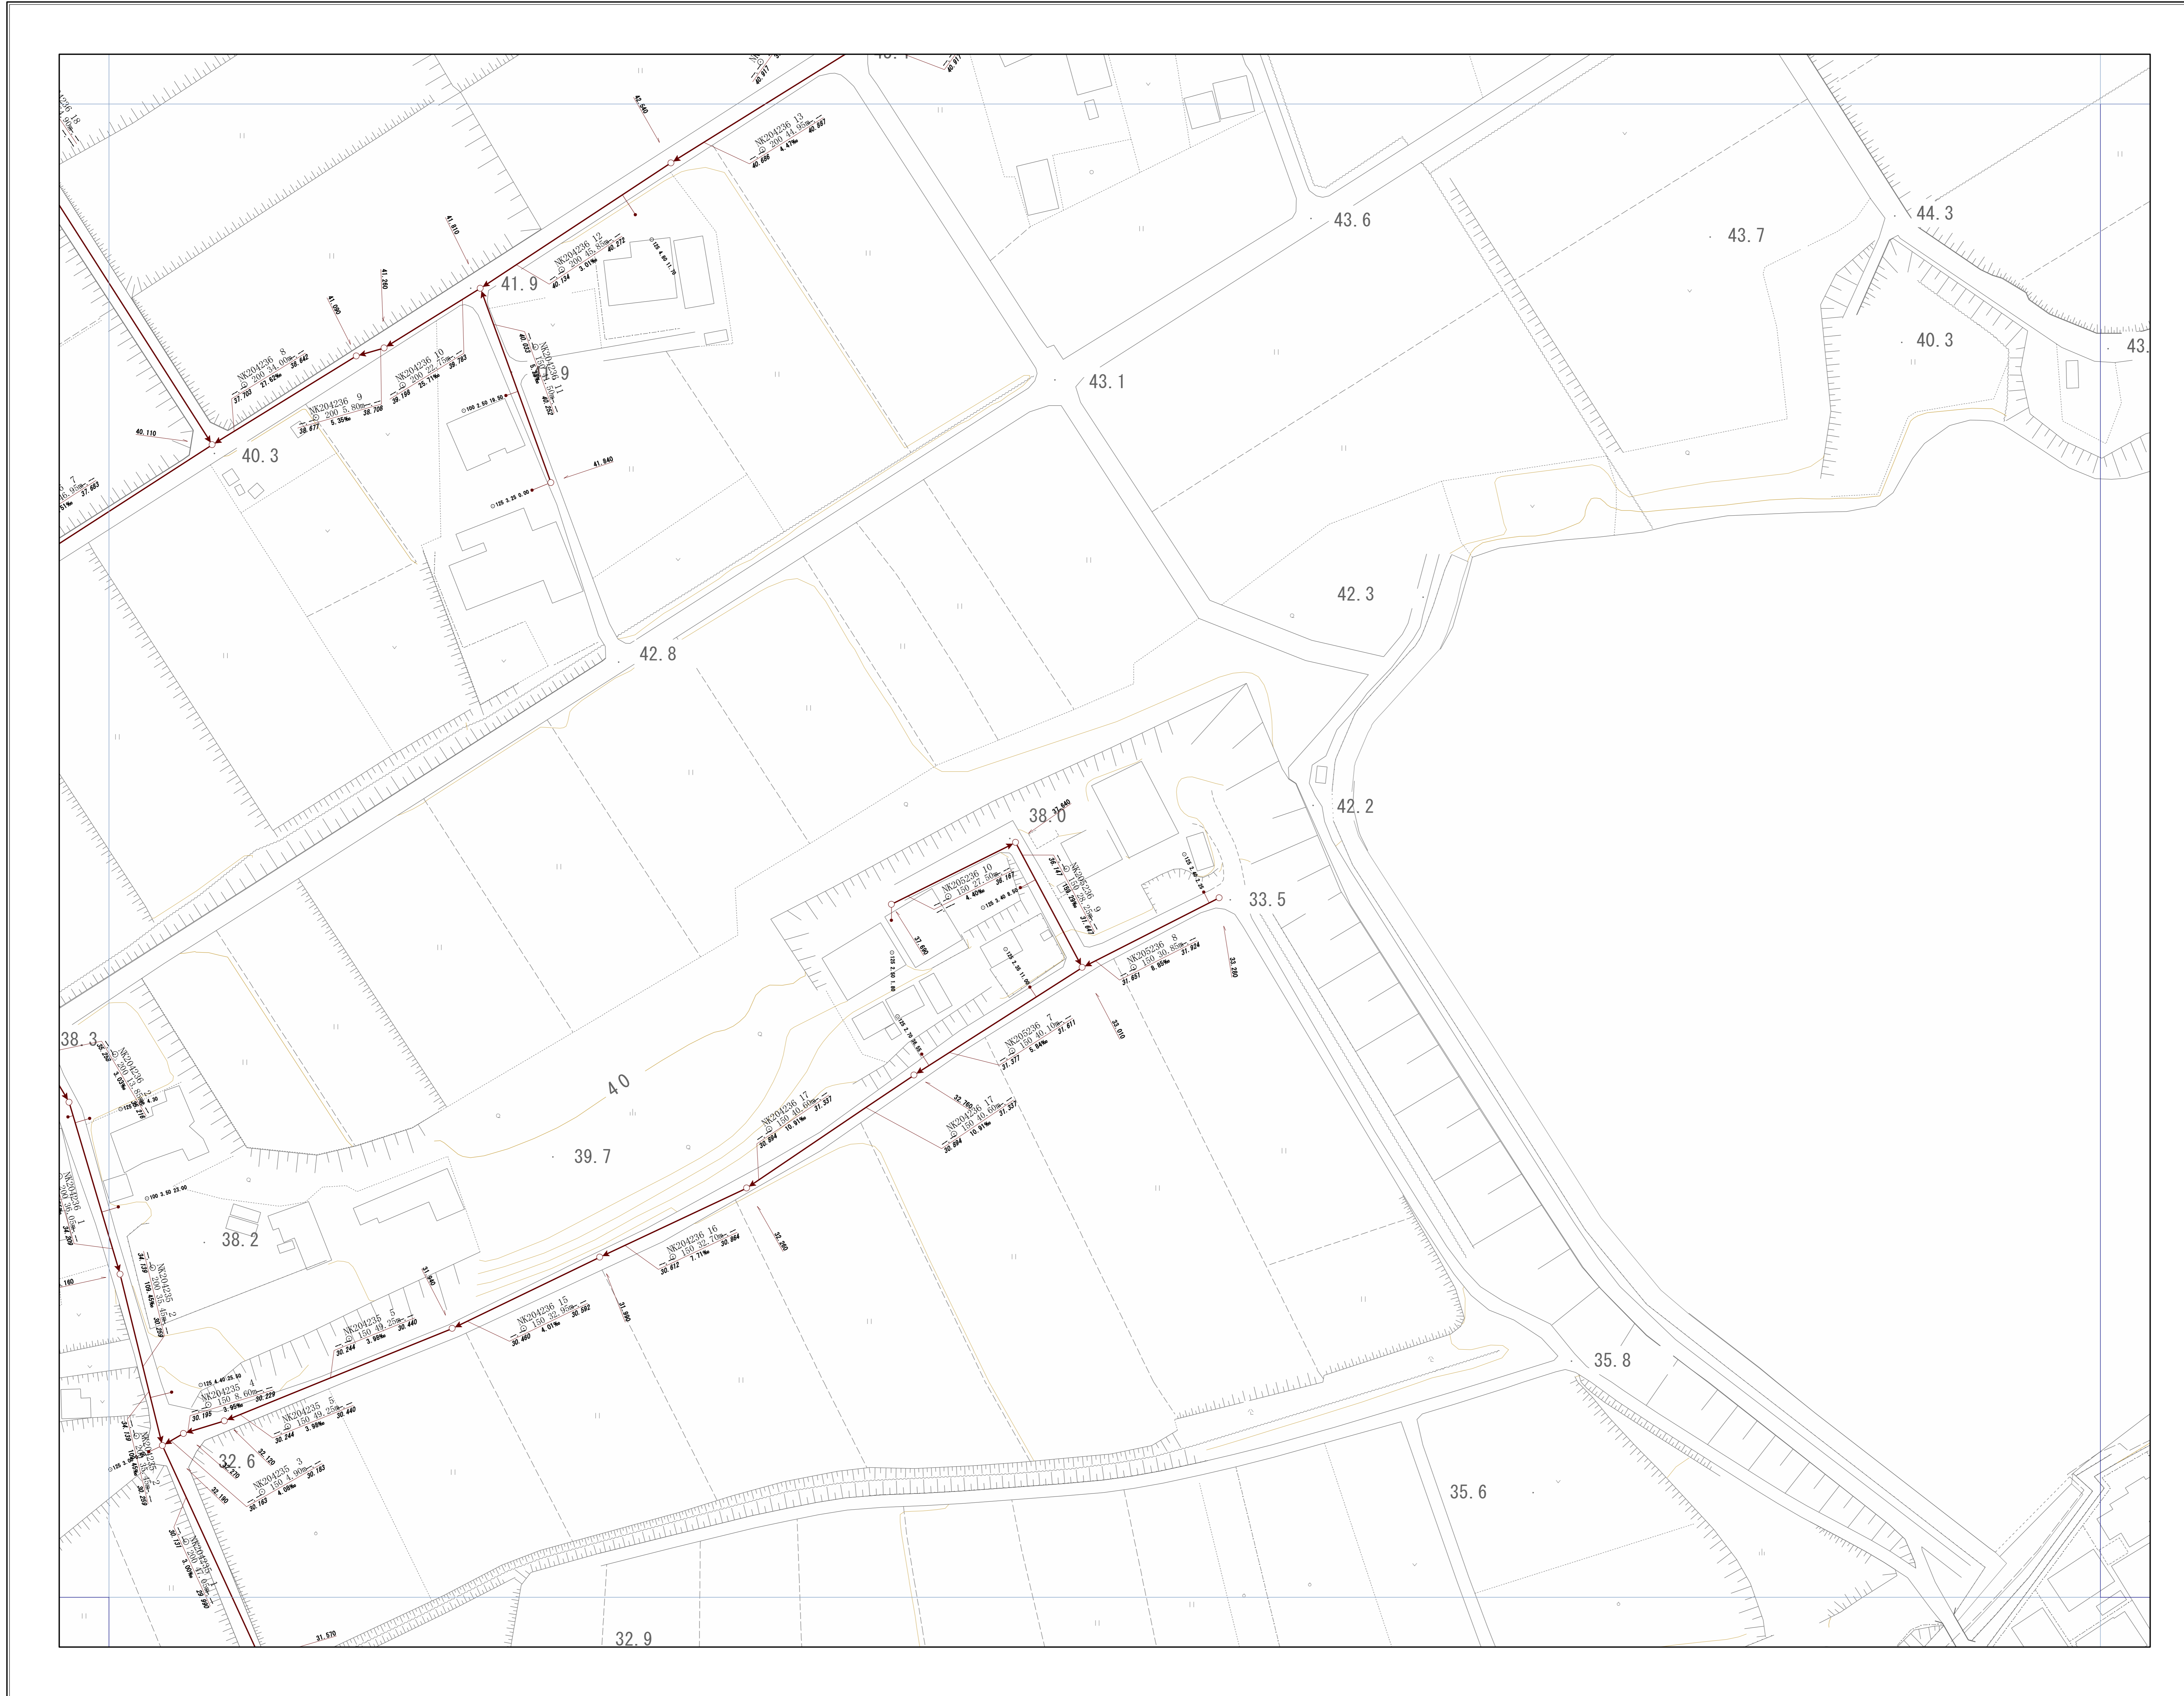
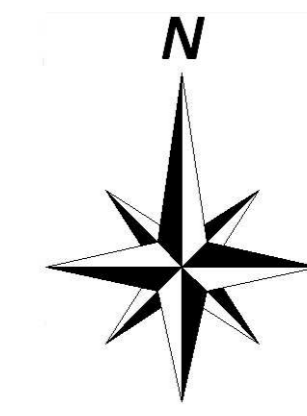


神戸市建設局
下水道部

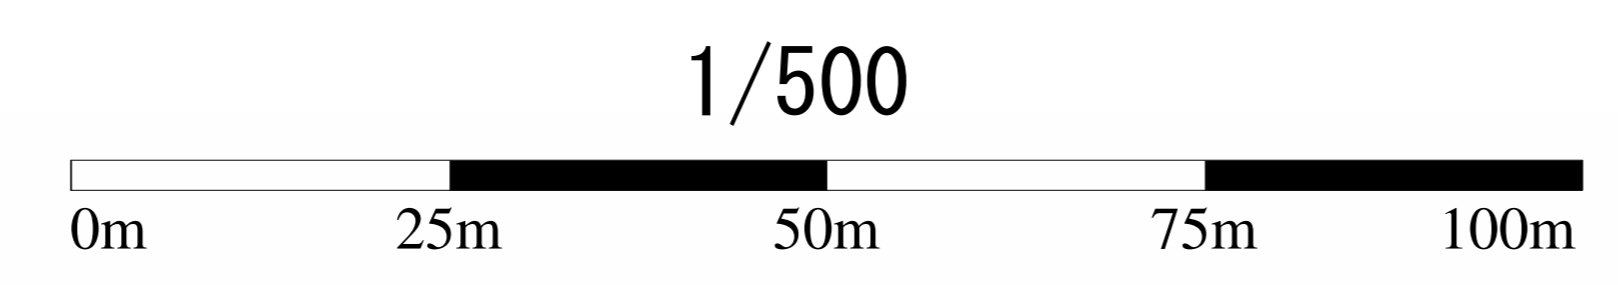


管路施設図

OF7332	OF7333	OF7334
OF7342	OF7343	OF7344
OF7352	OF7353	OF7354

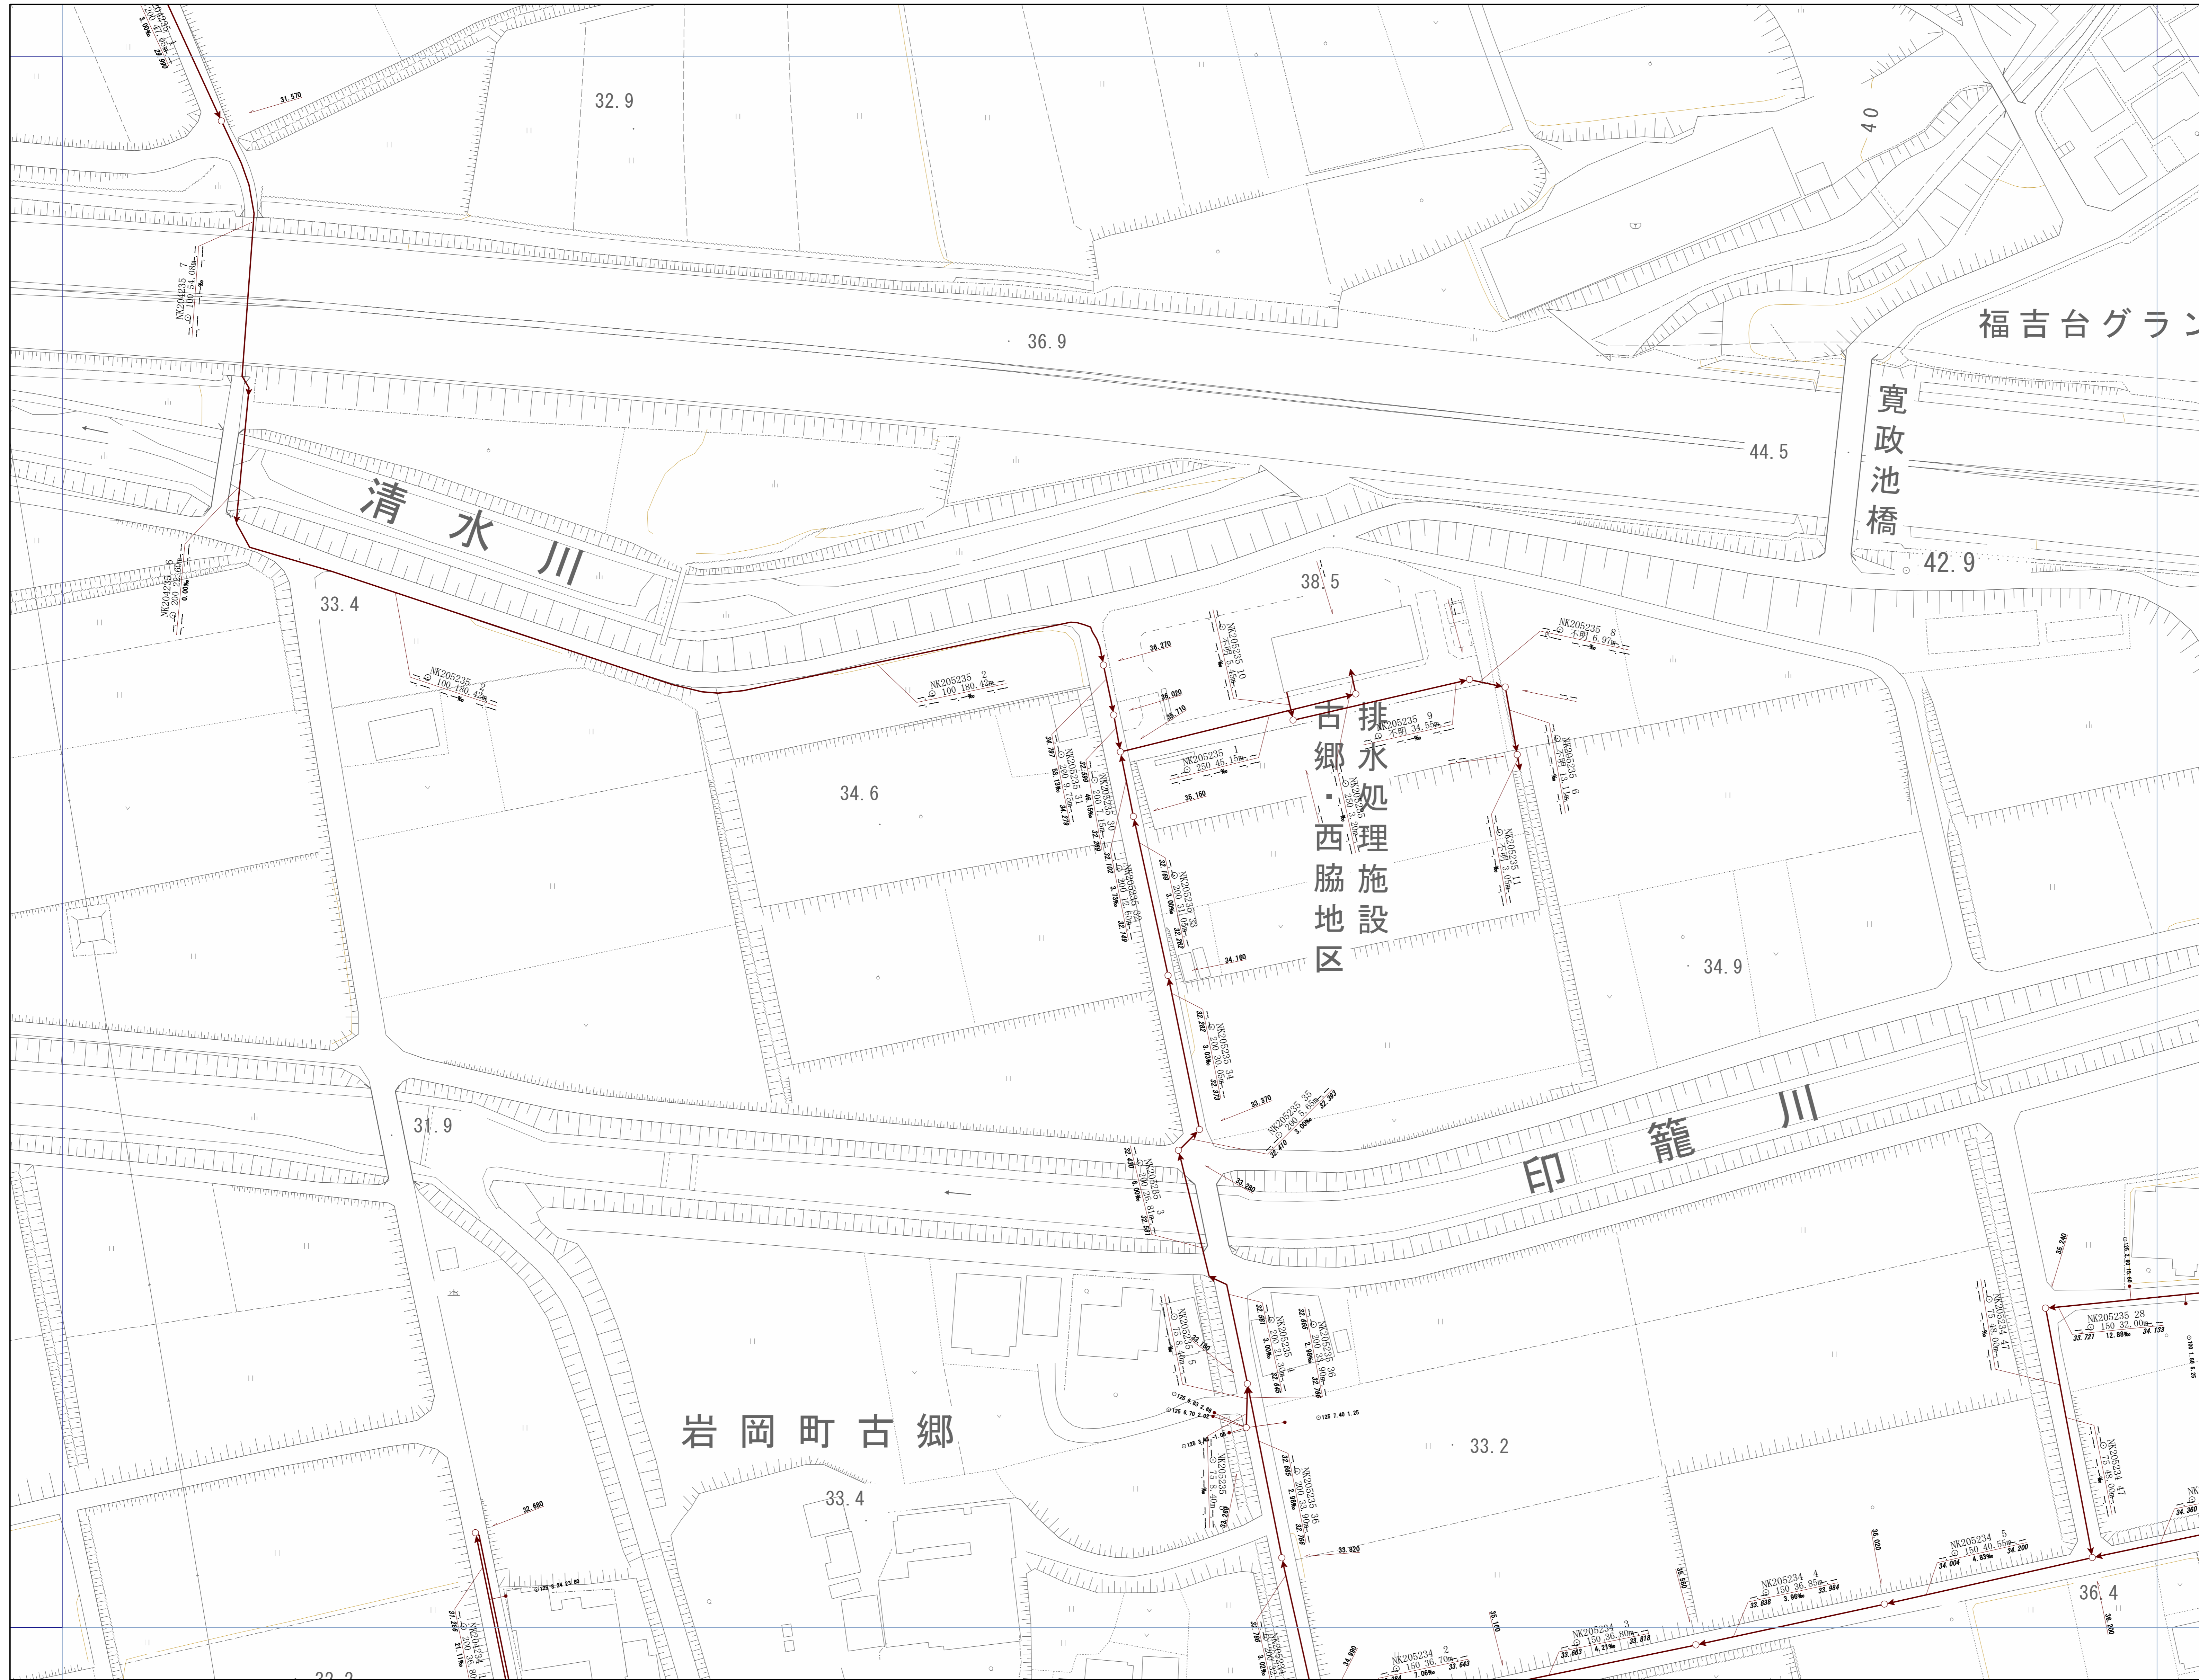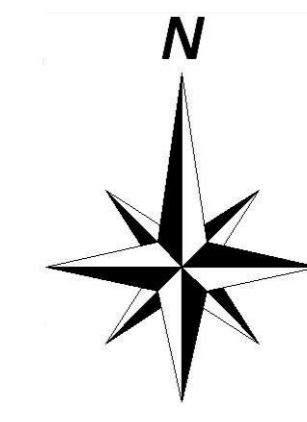



神戸市建設局下水道部

1/500

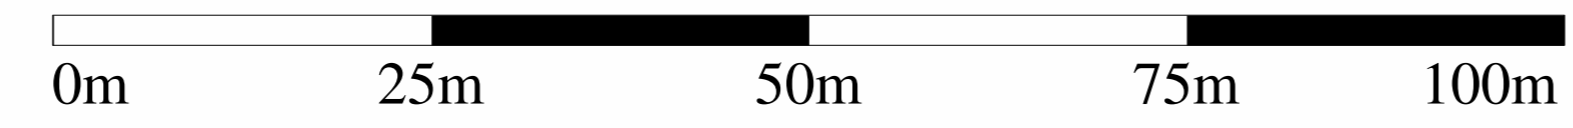


管路施設図

OF7341	OF7342	OF7343
	OF7352	OF7353
	OF7362	OF7363

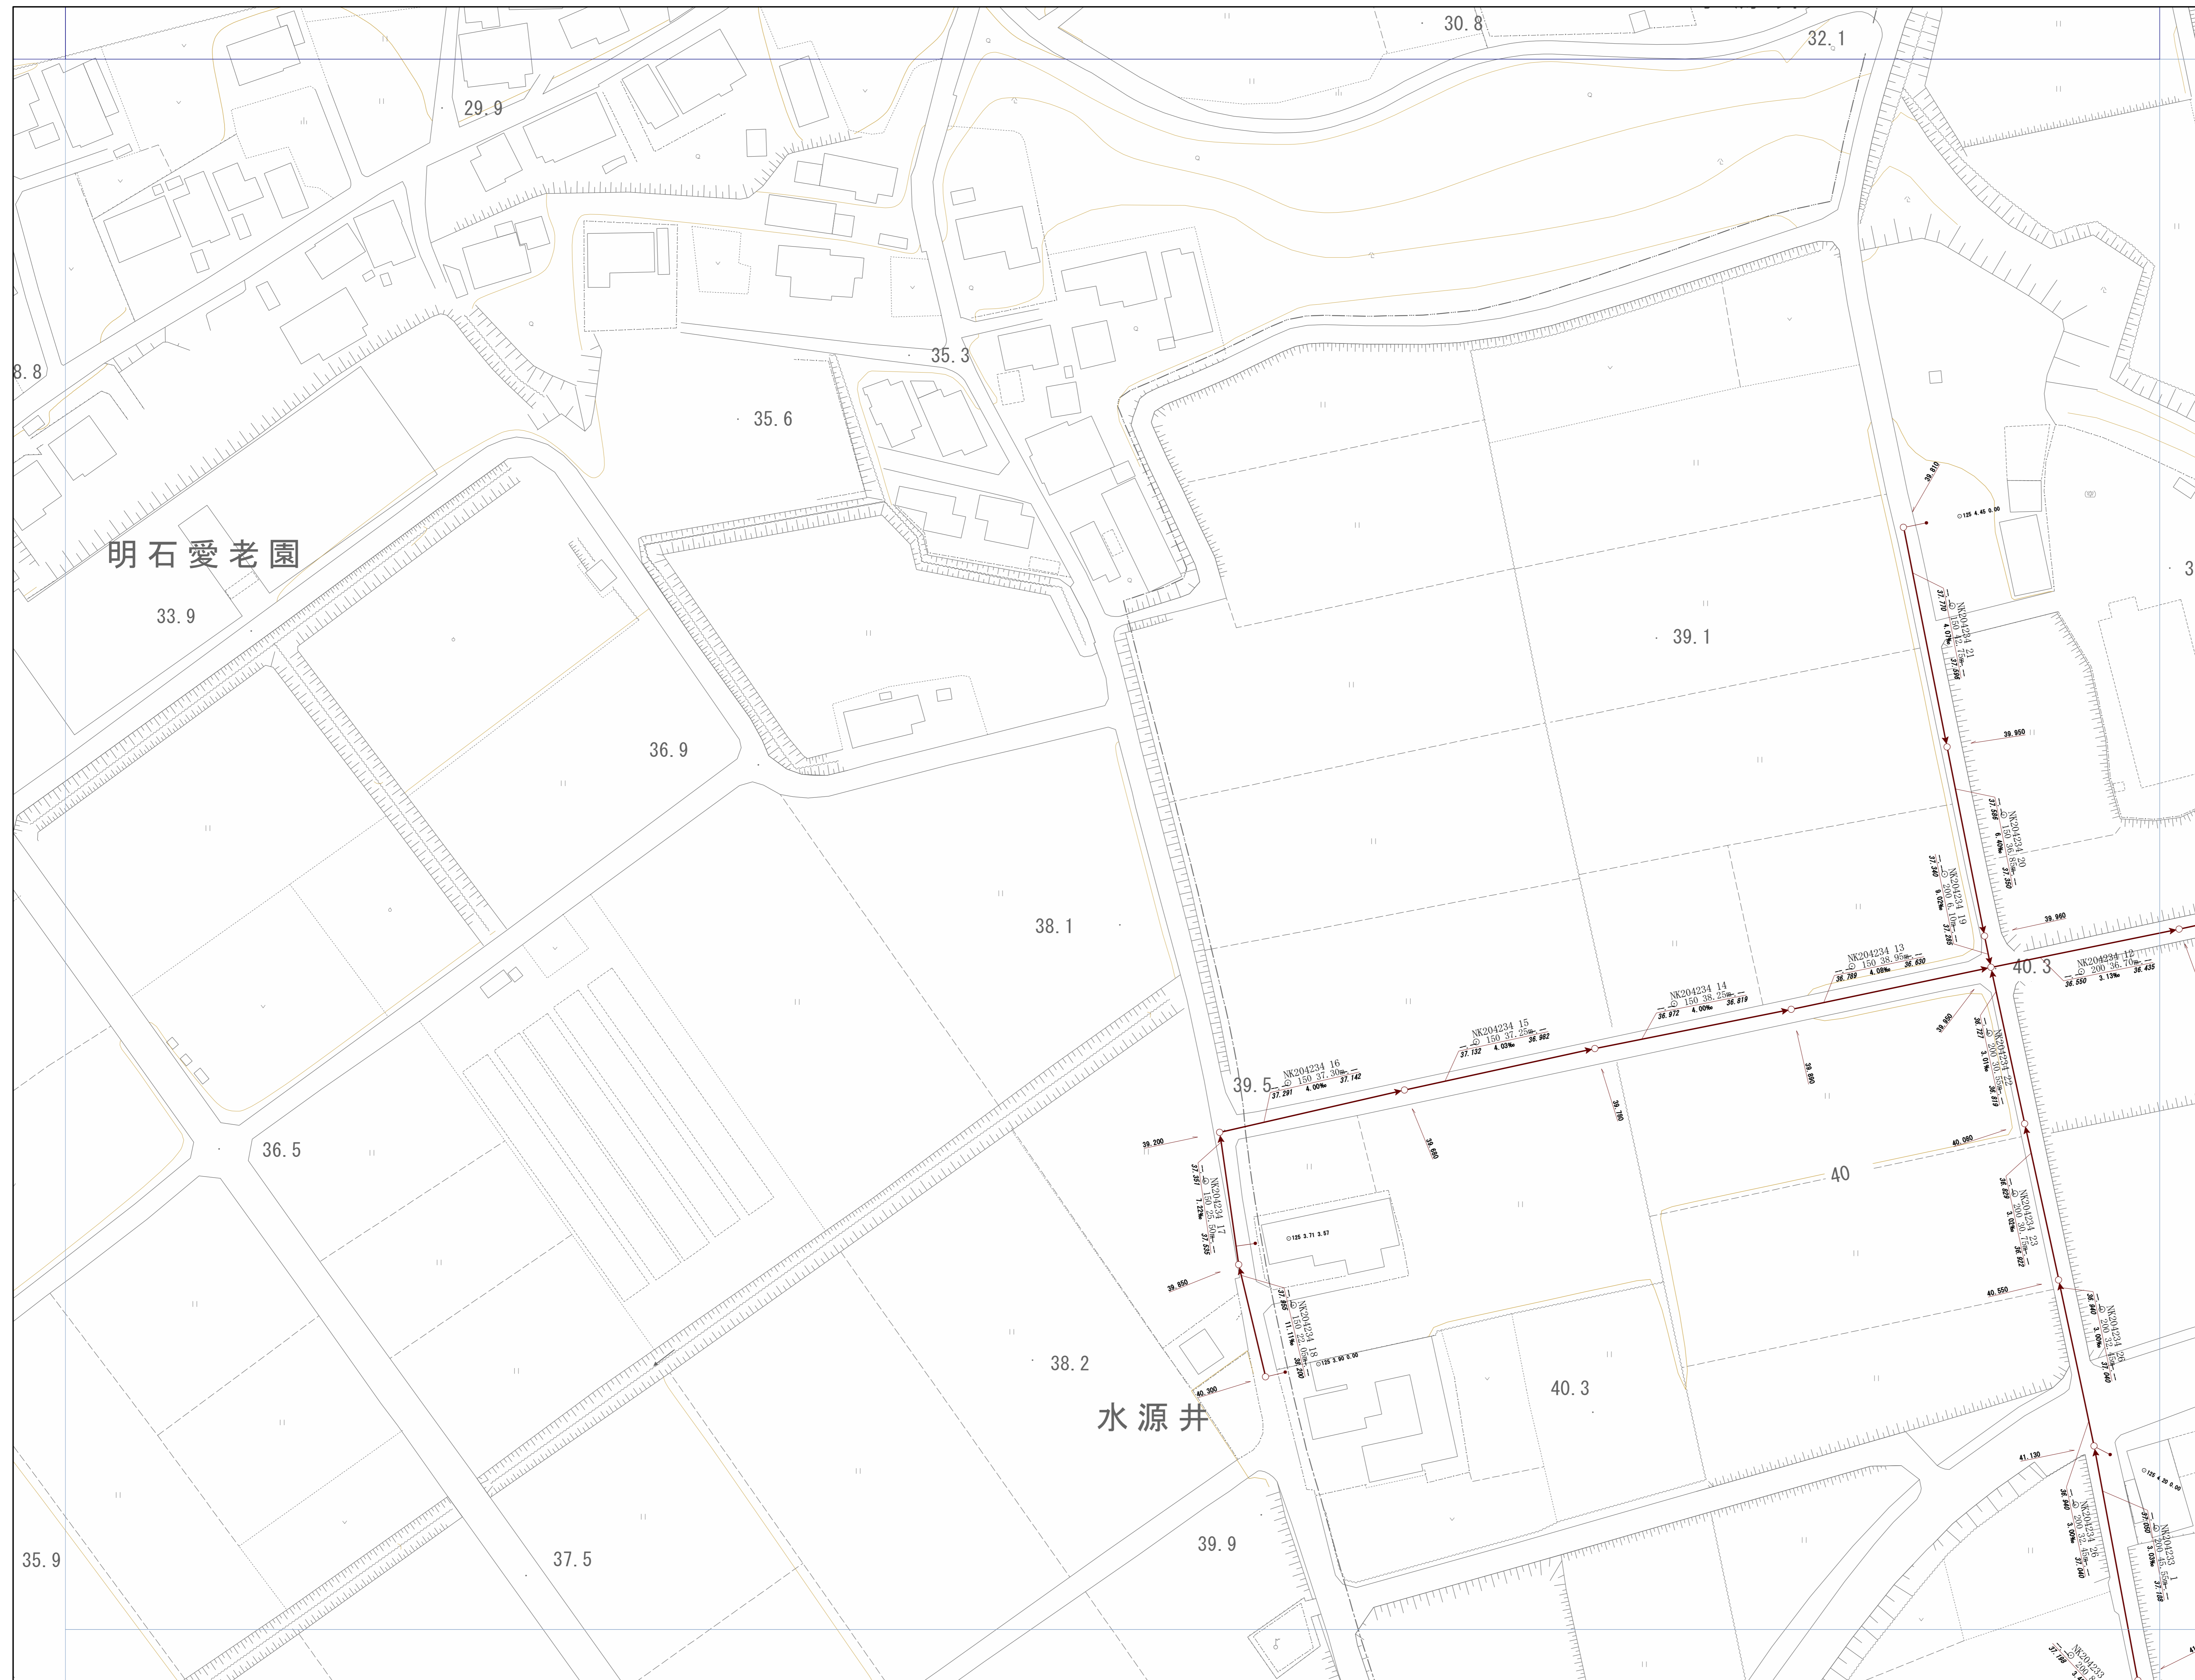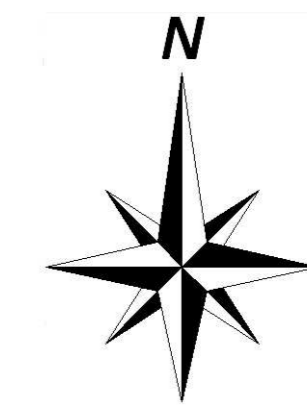


神戸市建設局下水道部

1/500

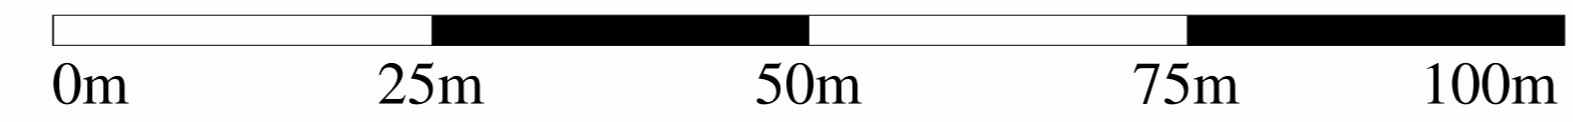


管路施設図

OF7342	OF7343	OF7344
OF7352	OF7353	OF7354
OF7362	OF7363	OF7364

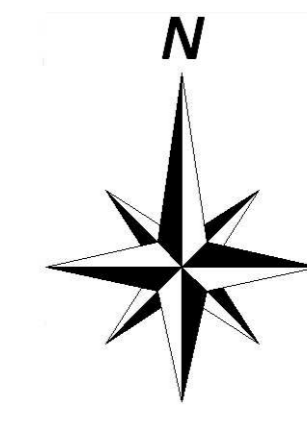


神戸市建設局下水道部

1/500

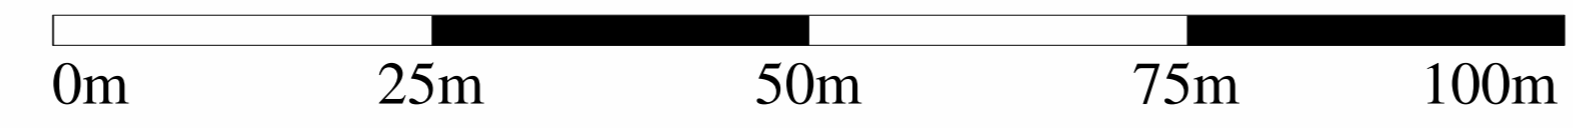


管路施設図

OF7343	OF7344	OF7345
OF7353	OF7354	OF7355
OF7363	OF7364	OF7365


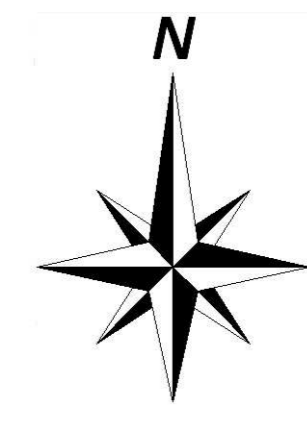


神戸市建設局
下水道部

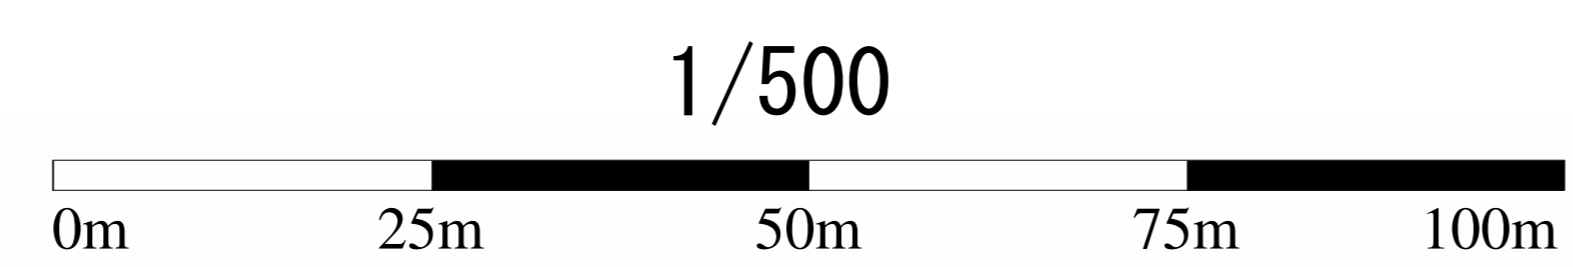


管路施設図


OF7344	OF7345	OF7346
OF7354	OF7355	OF7356
OF7364	OF7365	OF7366

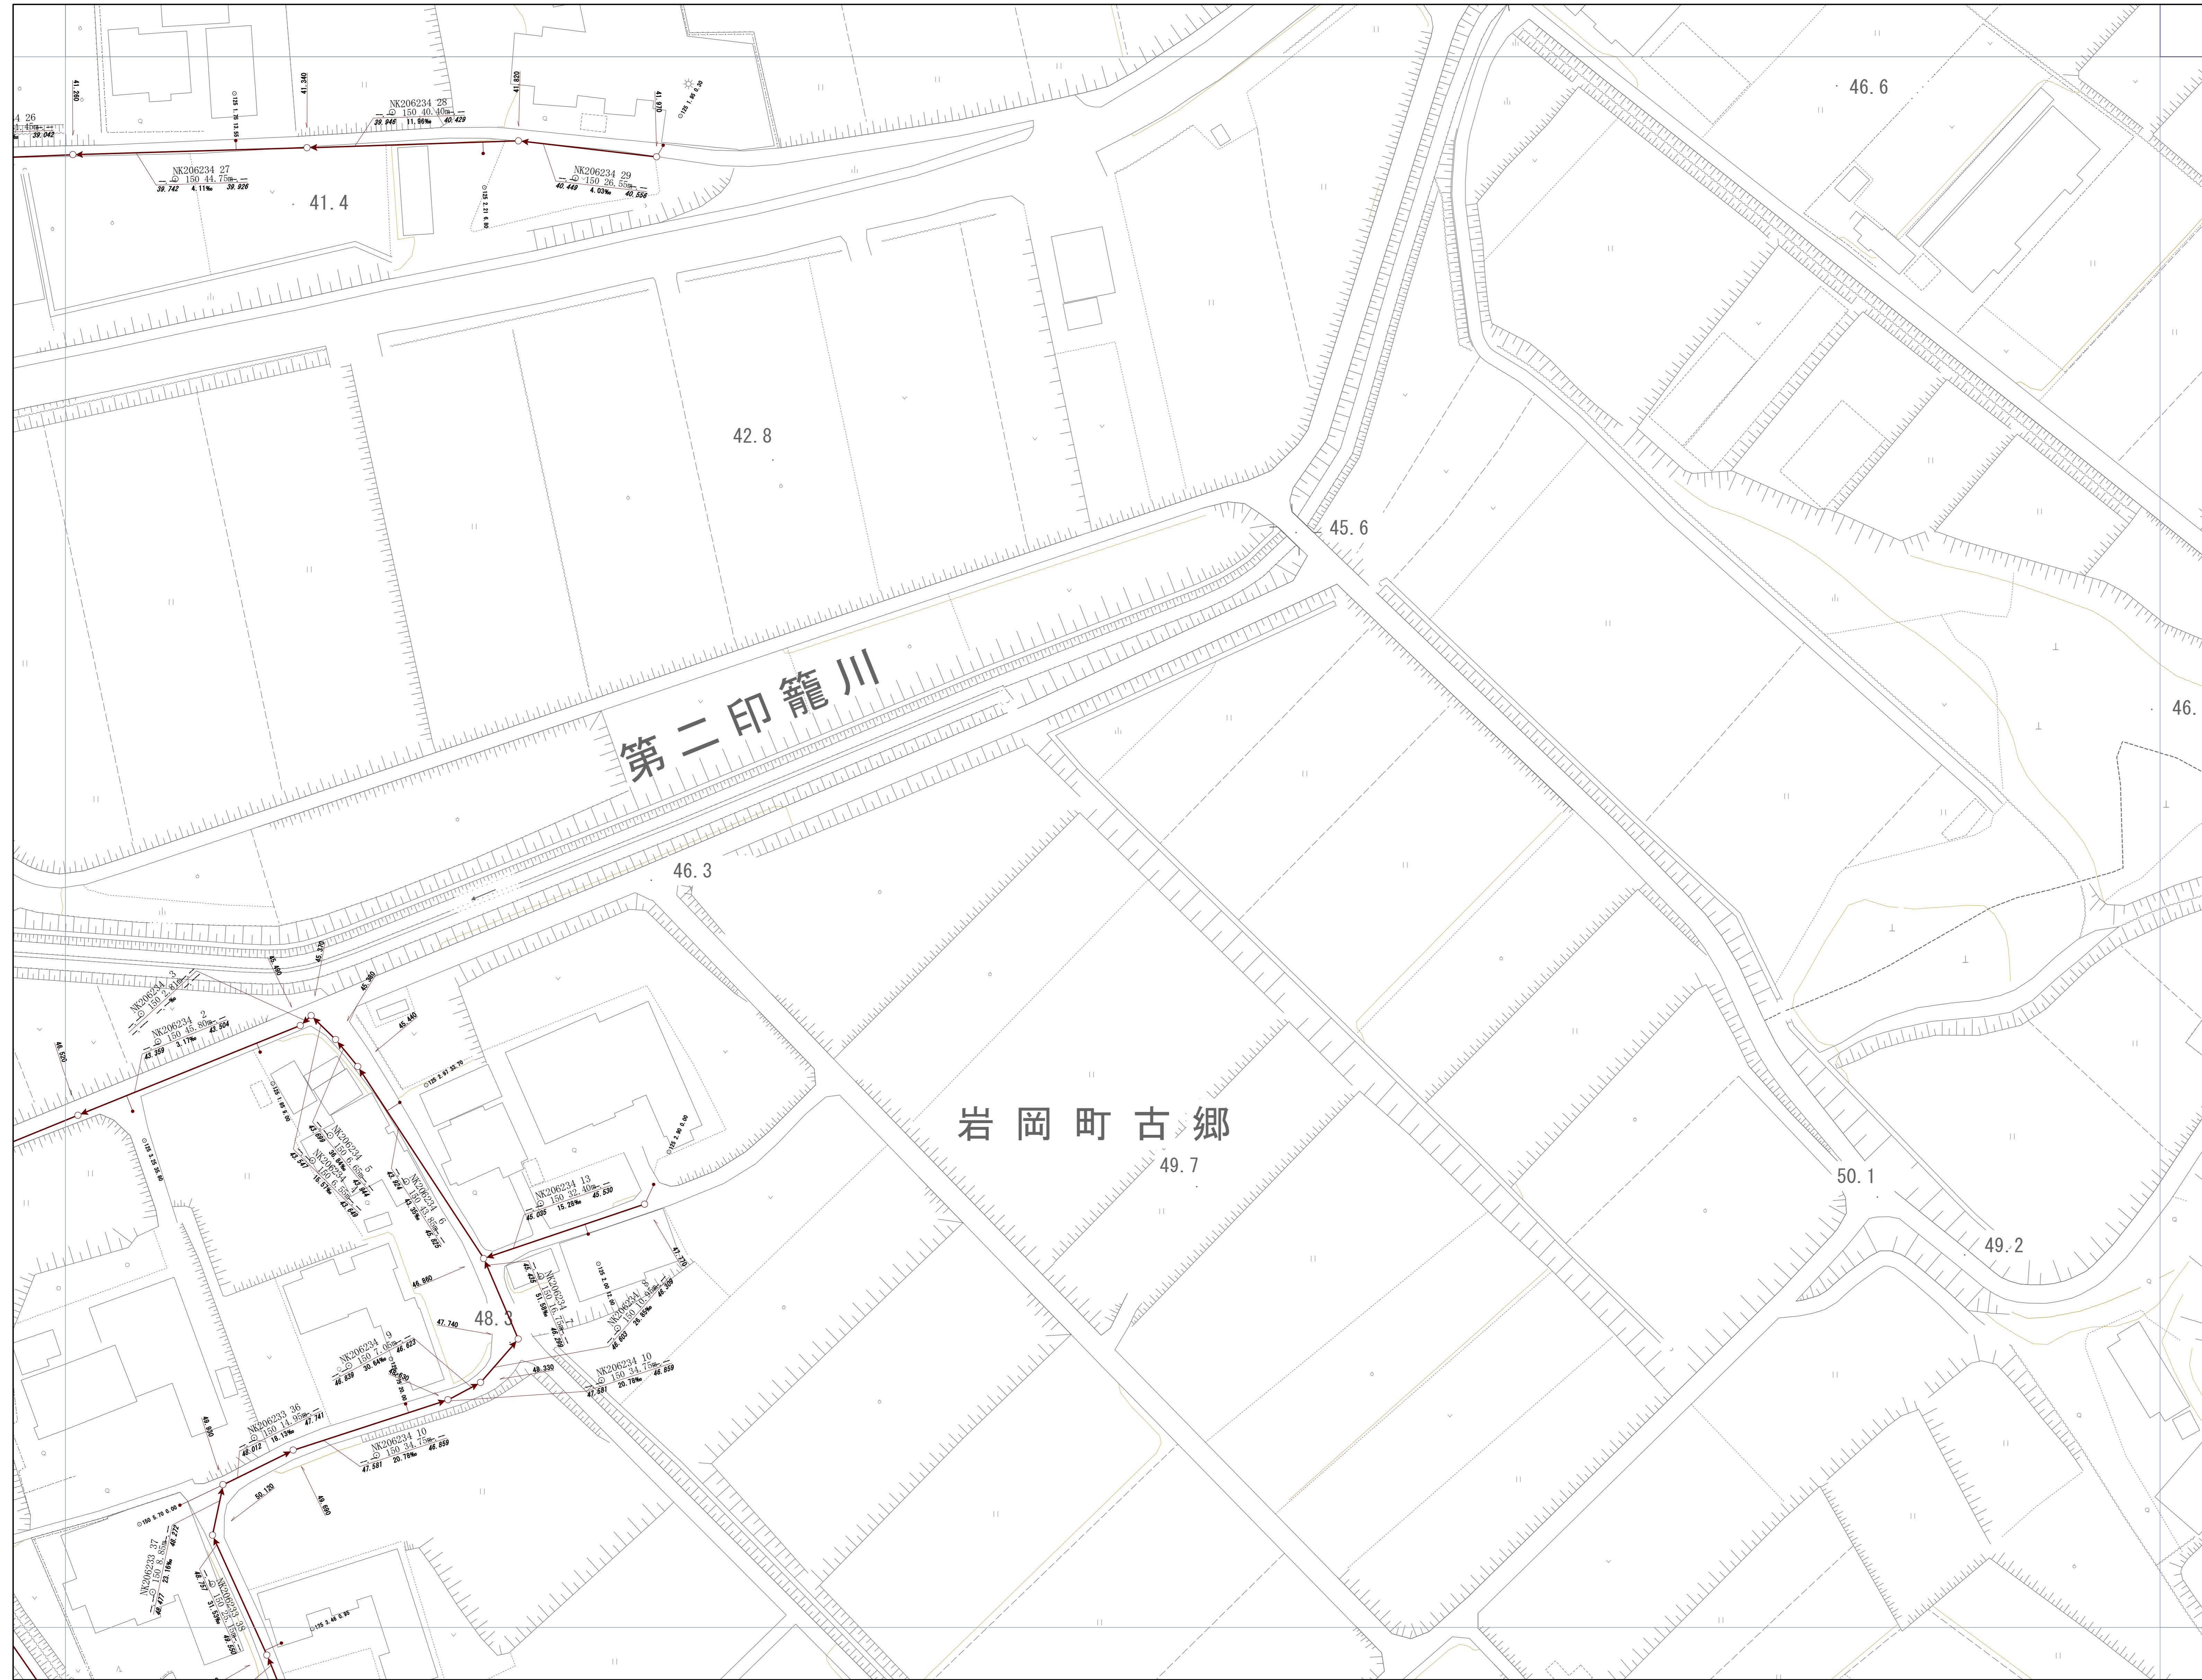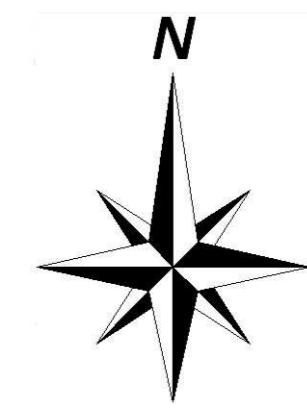


神戸市建設局
下水道部

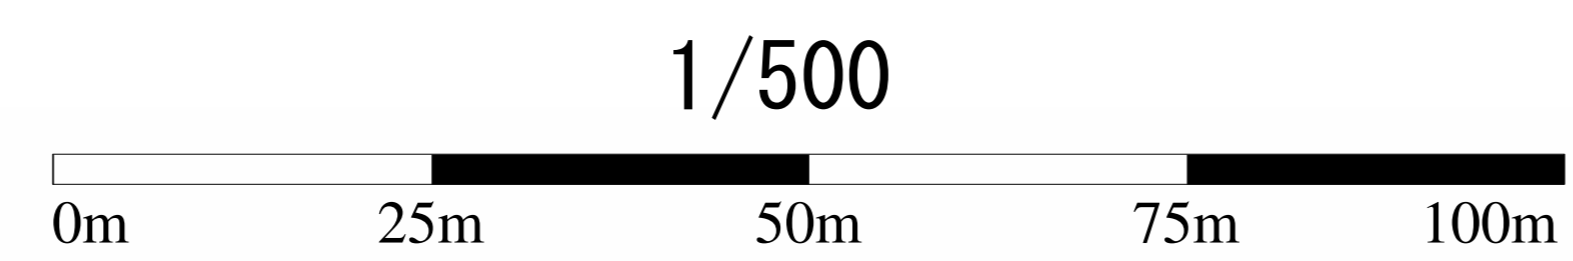


管路施設図

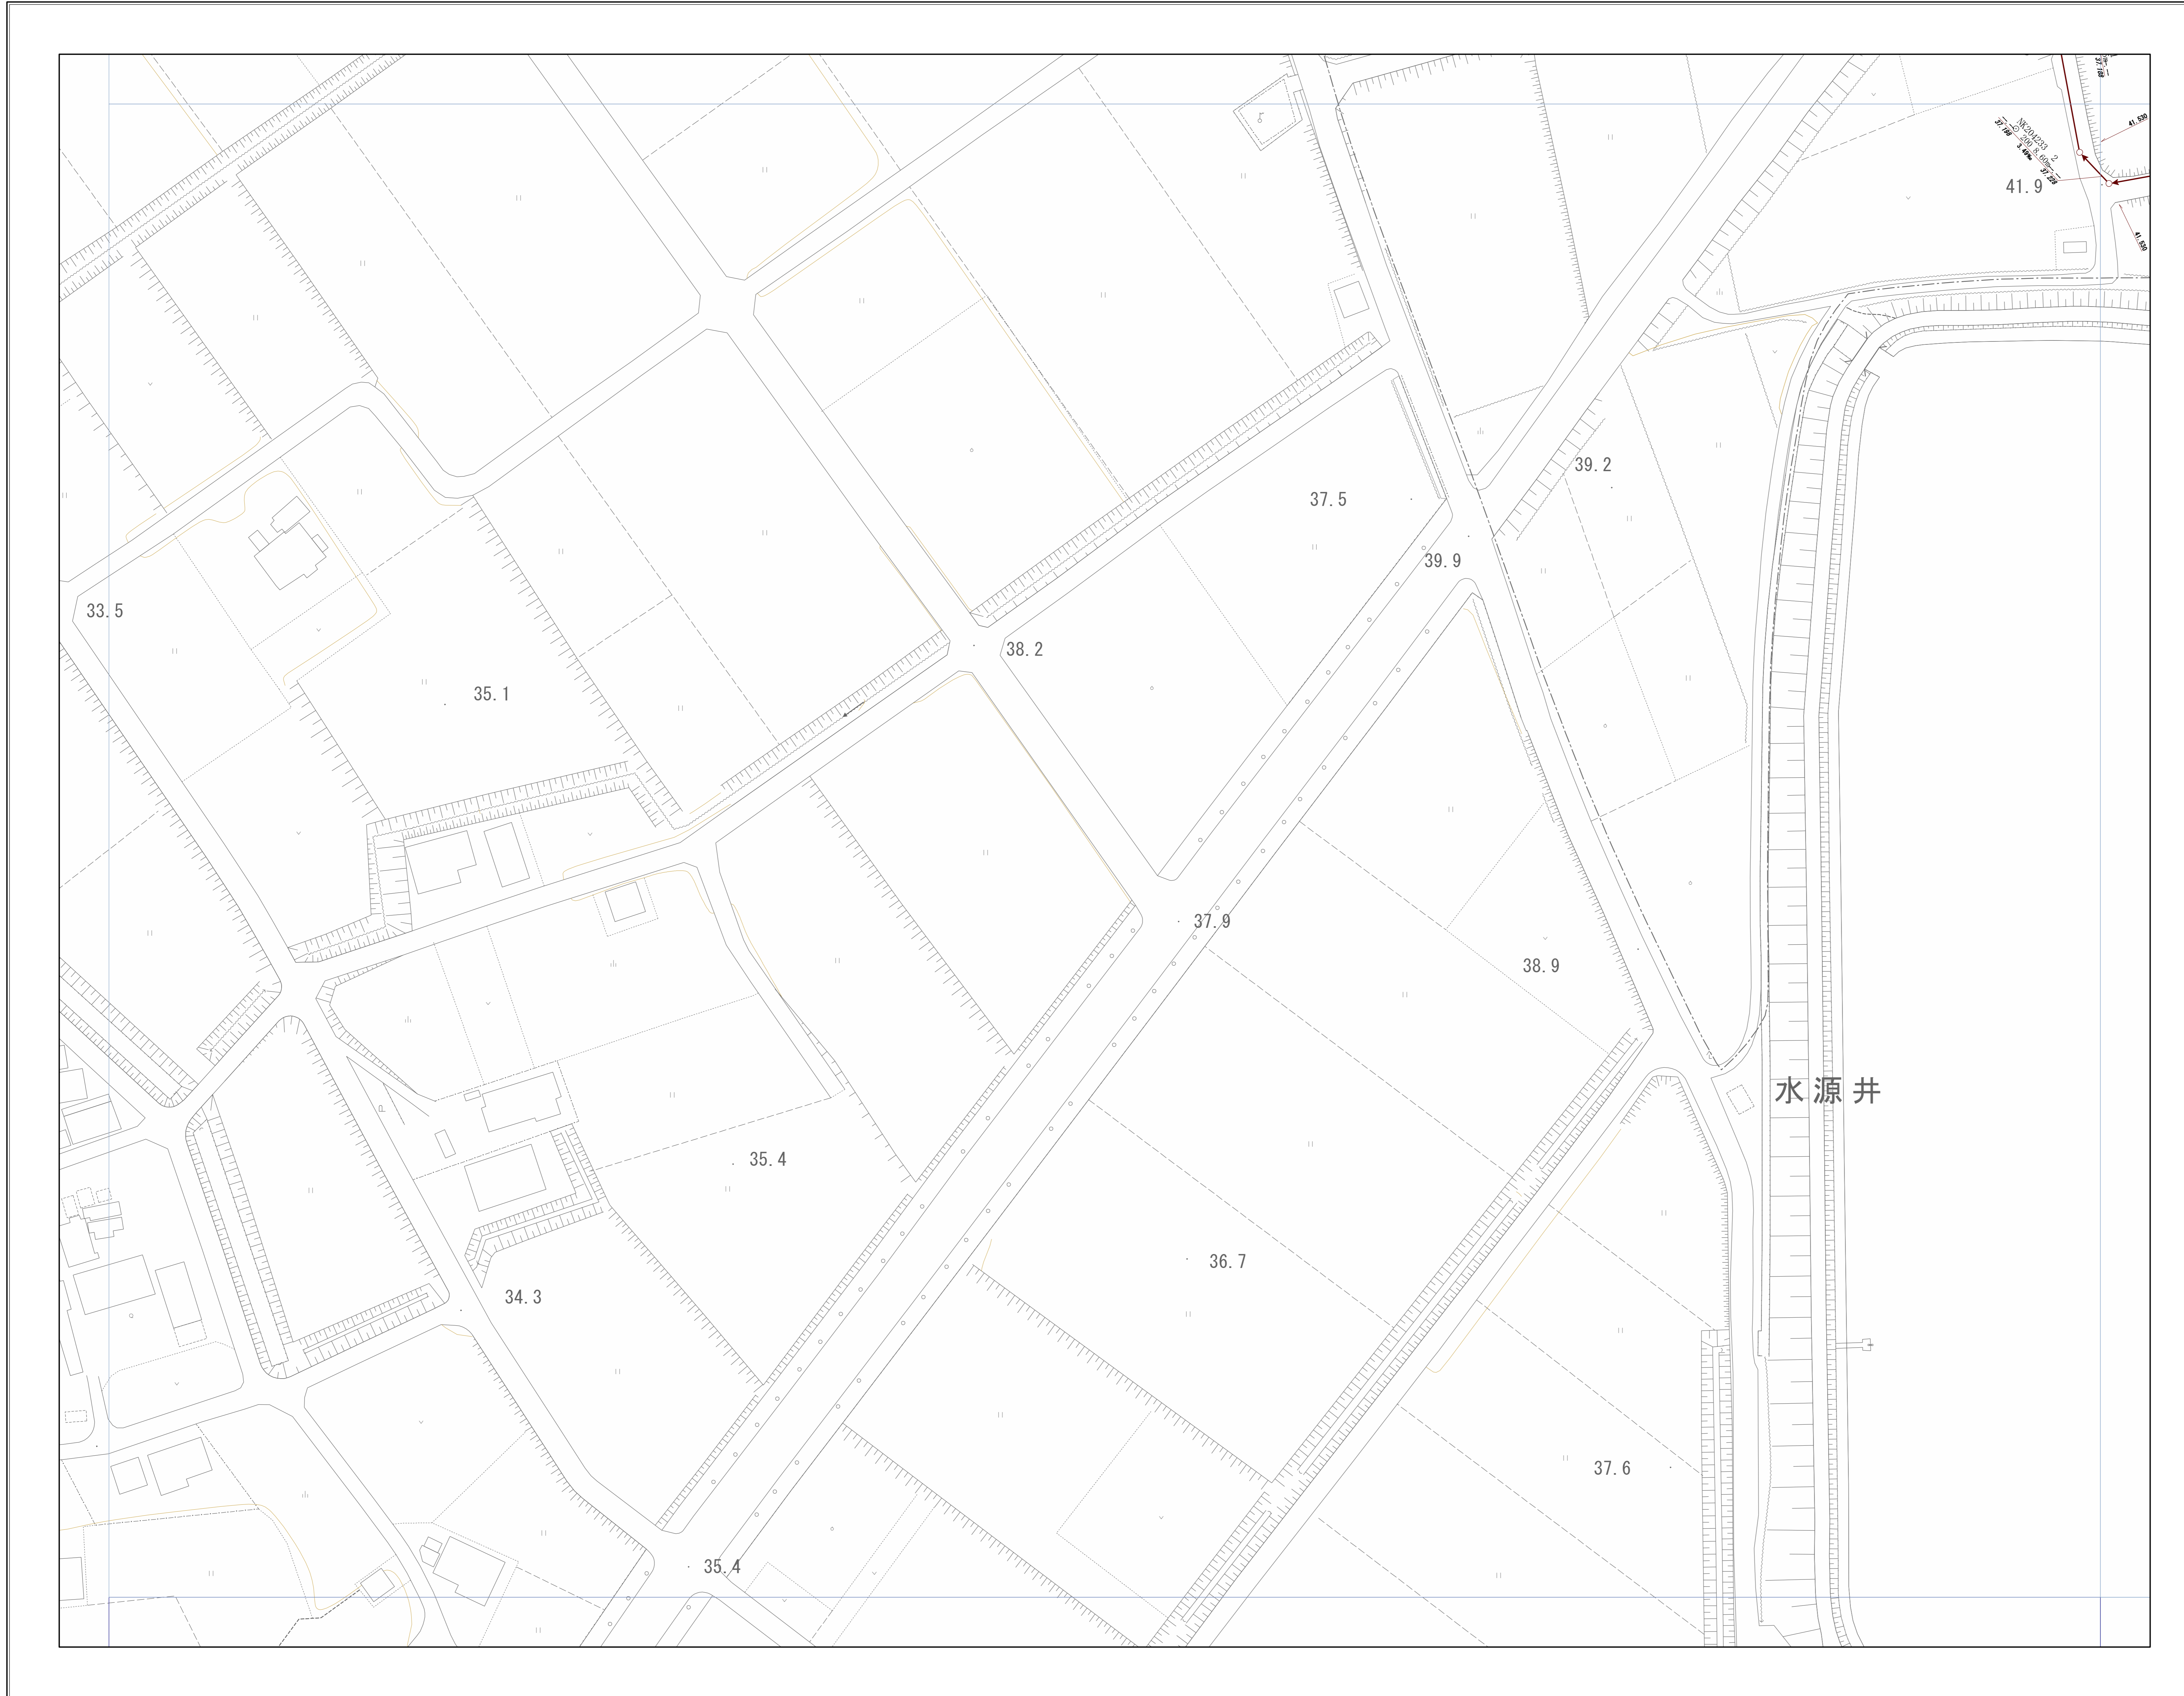

OF7352	OF7353
OF7362	OF7363
OF7372	OF7373

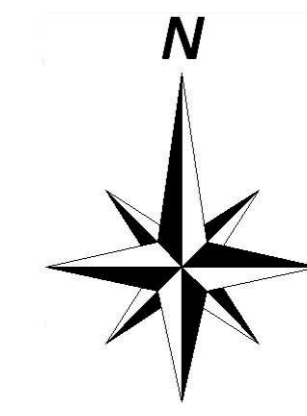


神戸市建設局
下水道部

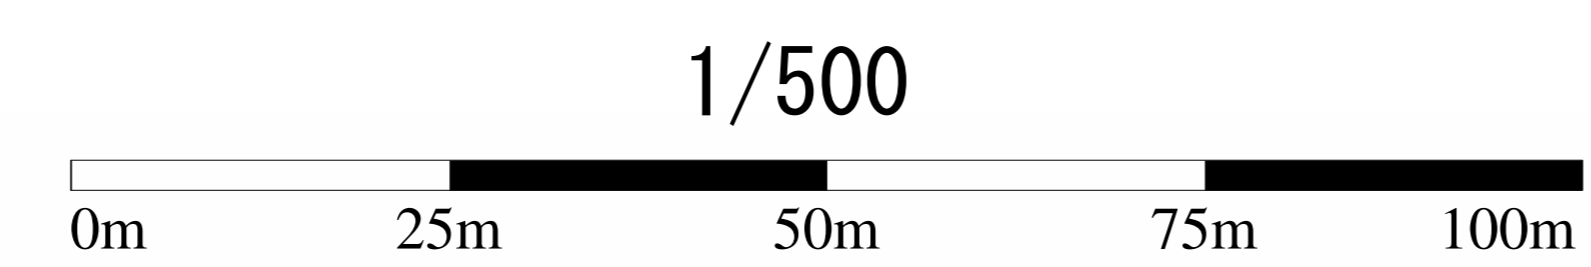


管路施設図

OF7352	OF7353	OF7354
OF7362	OF7363	OF7364
OF7372	OF7373	OF7374

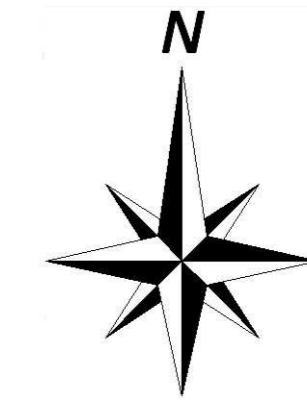


神戸市建設局下水道部

1/500

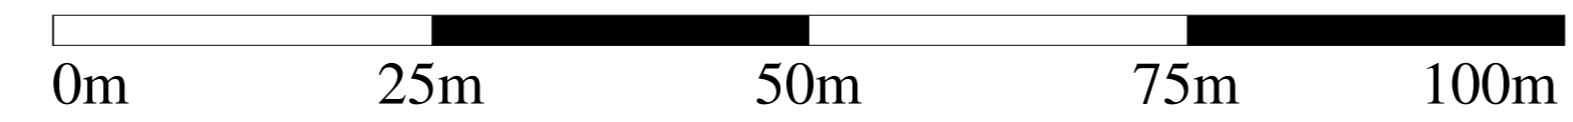


管路施設図

OF7353	OF7354	OF7355
OF7363	OF7364	OF7365
OF7373	OF7374	OF7375

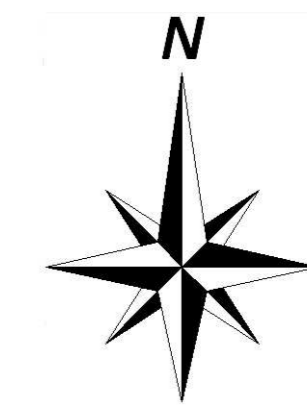


神戸市建設局
下水道部

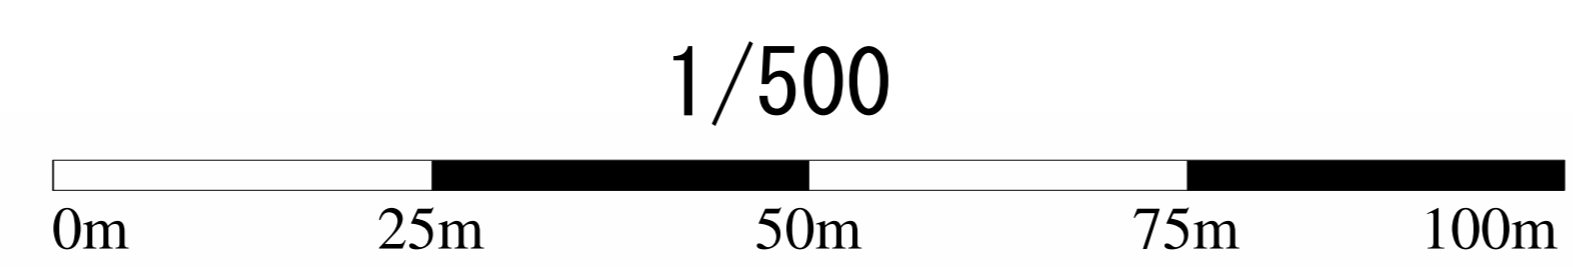


管路施設図

OF7354	OF7355	OF7356
OF7364	OF7365	OF7366
OF7374	OF7375	OF7376

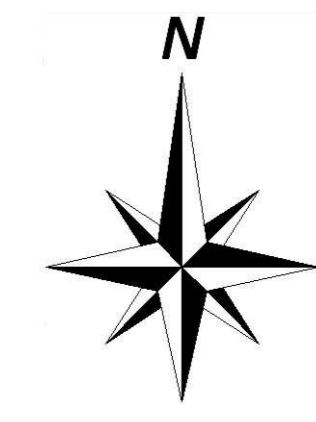


神戸市建設局
下水道部

1/500

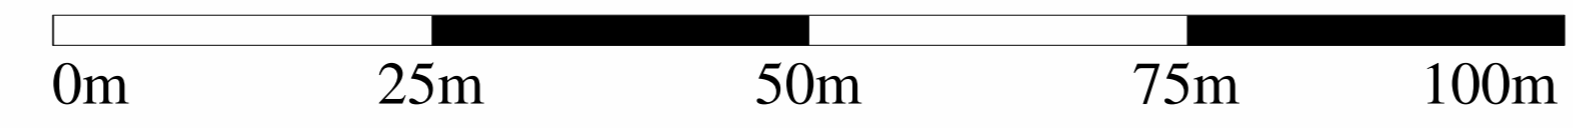


管路施設図

OF7355	OF7356	OF7357
OF7365	OF7366	OF7367
OF7375	OF7376	OF7377

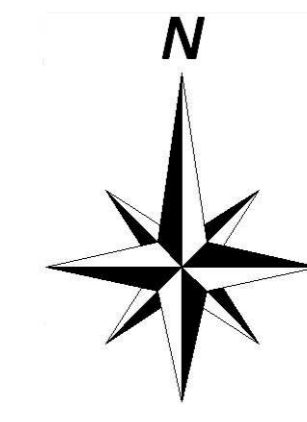


神戸市建設局
下水道部

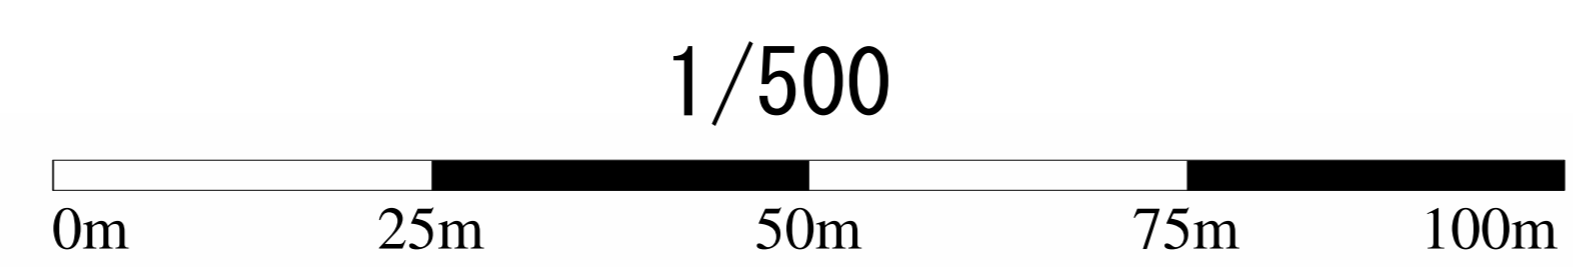


管路施設図



OF7362	OF7363	OF7364
OF7372	OF7373	OF7374
	OF7383	OF7384

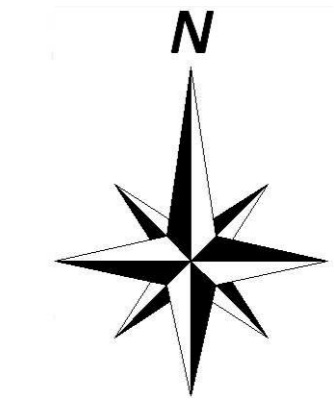


神戸市建設局
下水道部

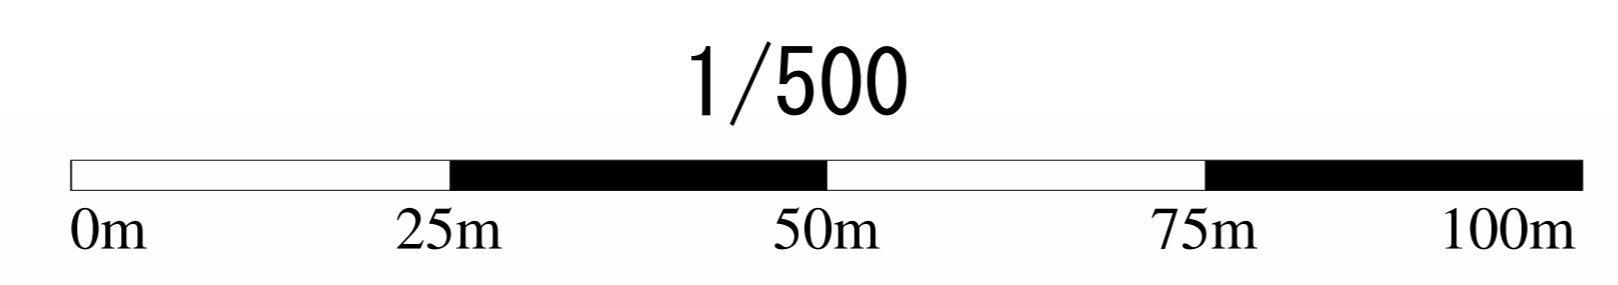


管路施設図

OF7363	OF7364	OF7365
OF7373	OF7374	OF7375
OF7383	OF7384	OF7385


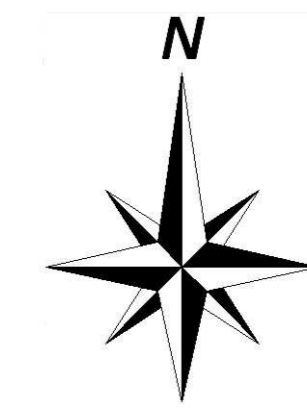


神戸市建設局
下水道部

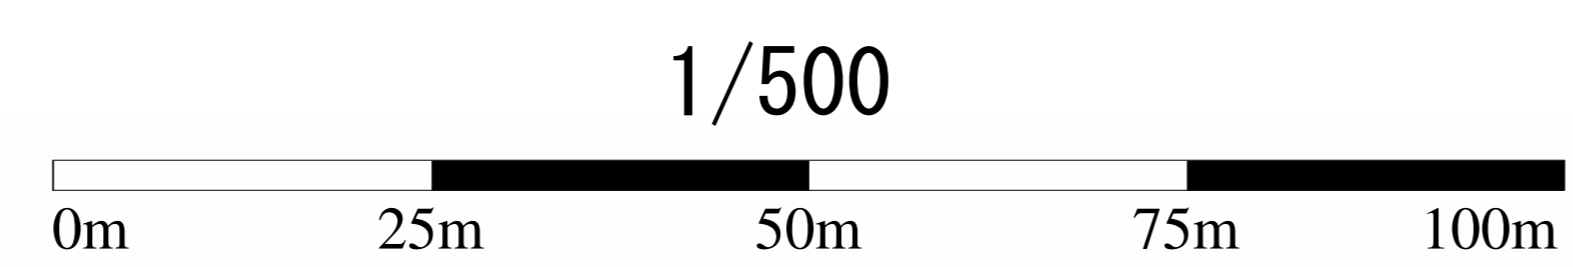


管路施設図

OF7364	OF7365	OF7366
OF7374	OF7375	OF7376
OF7384	OF7385	OF7386

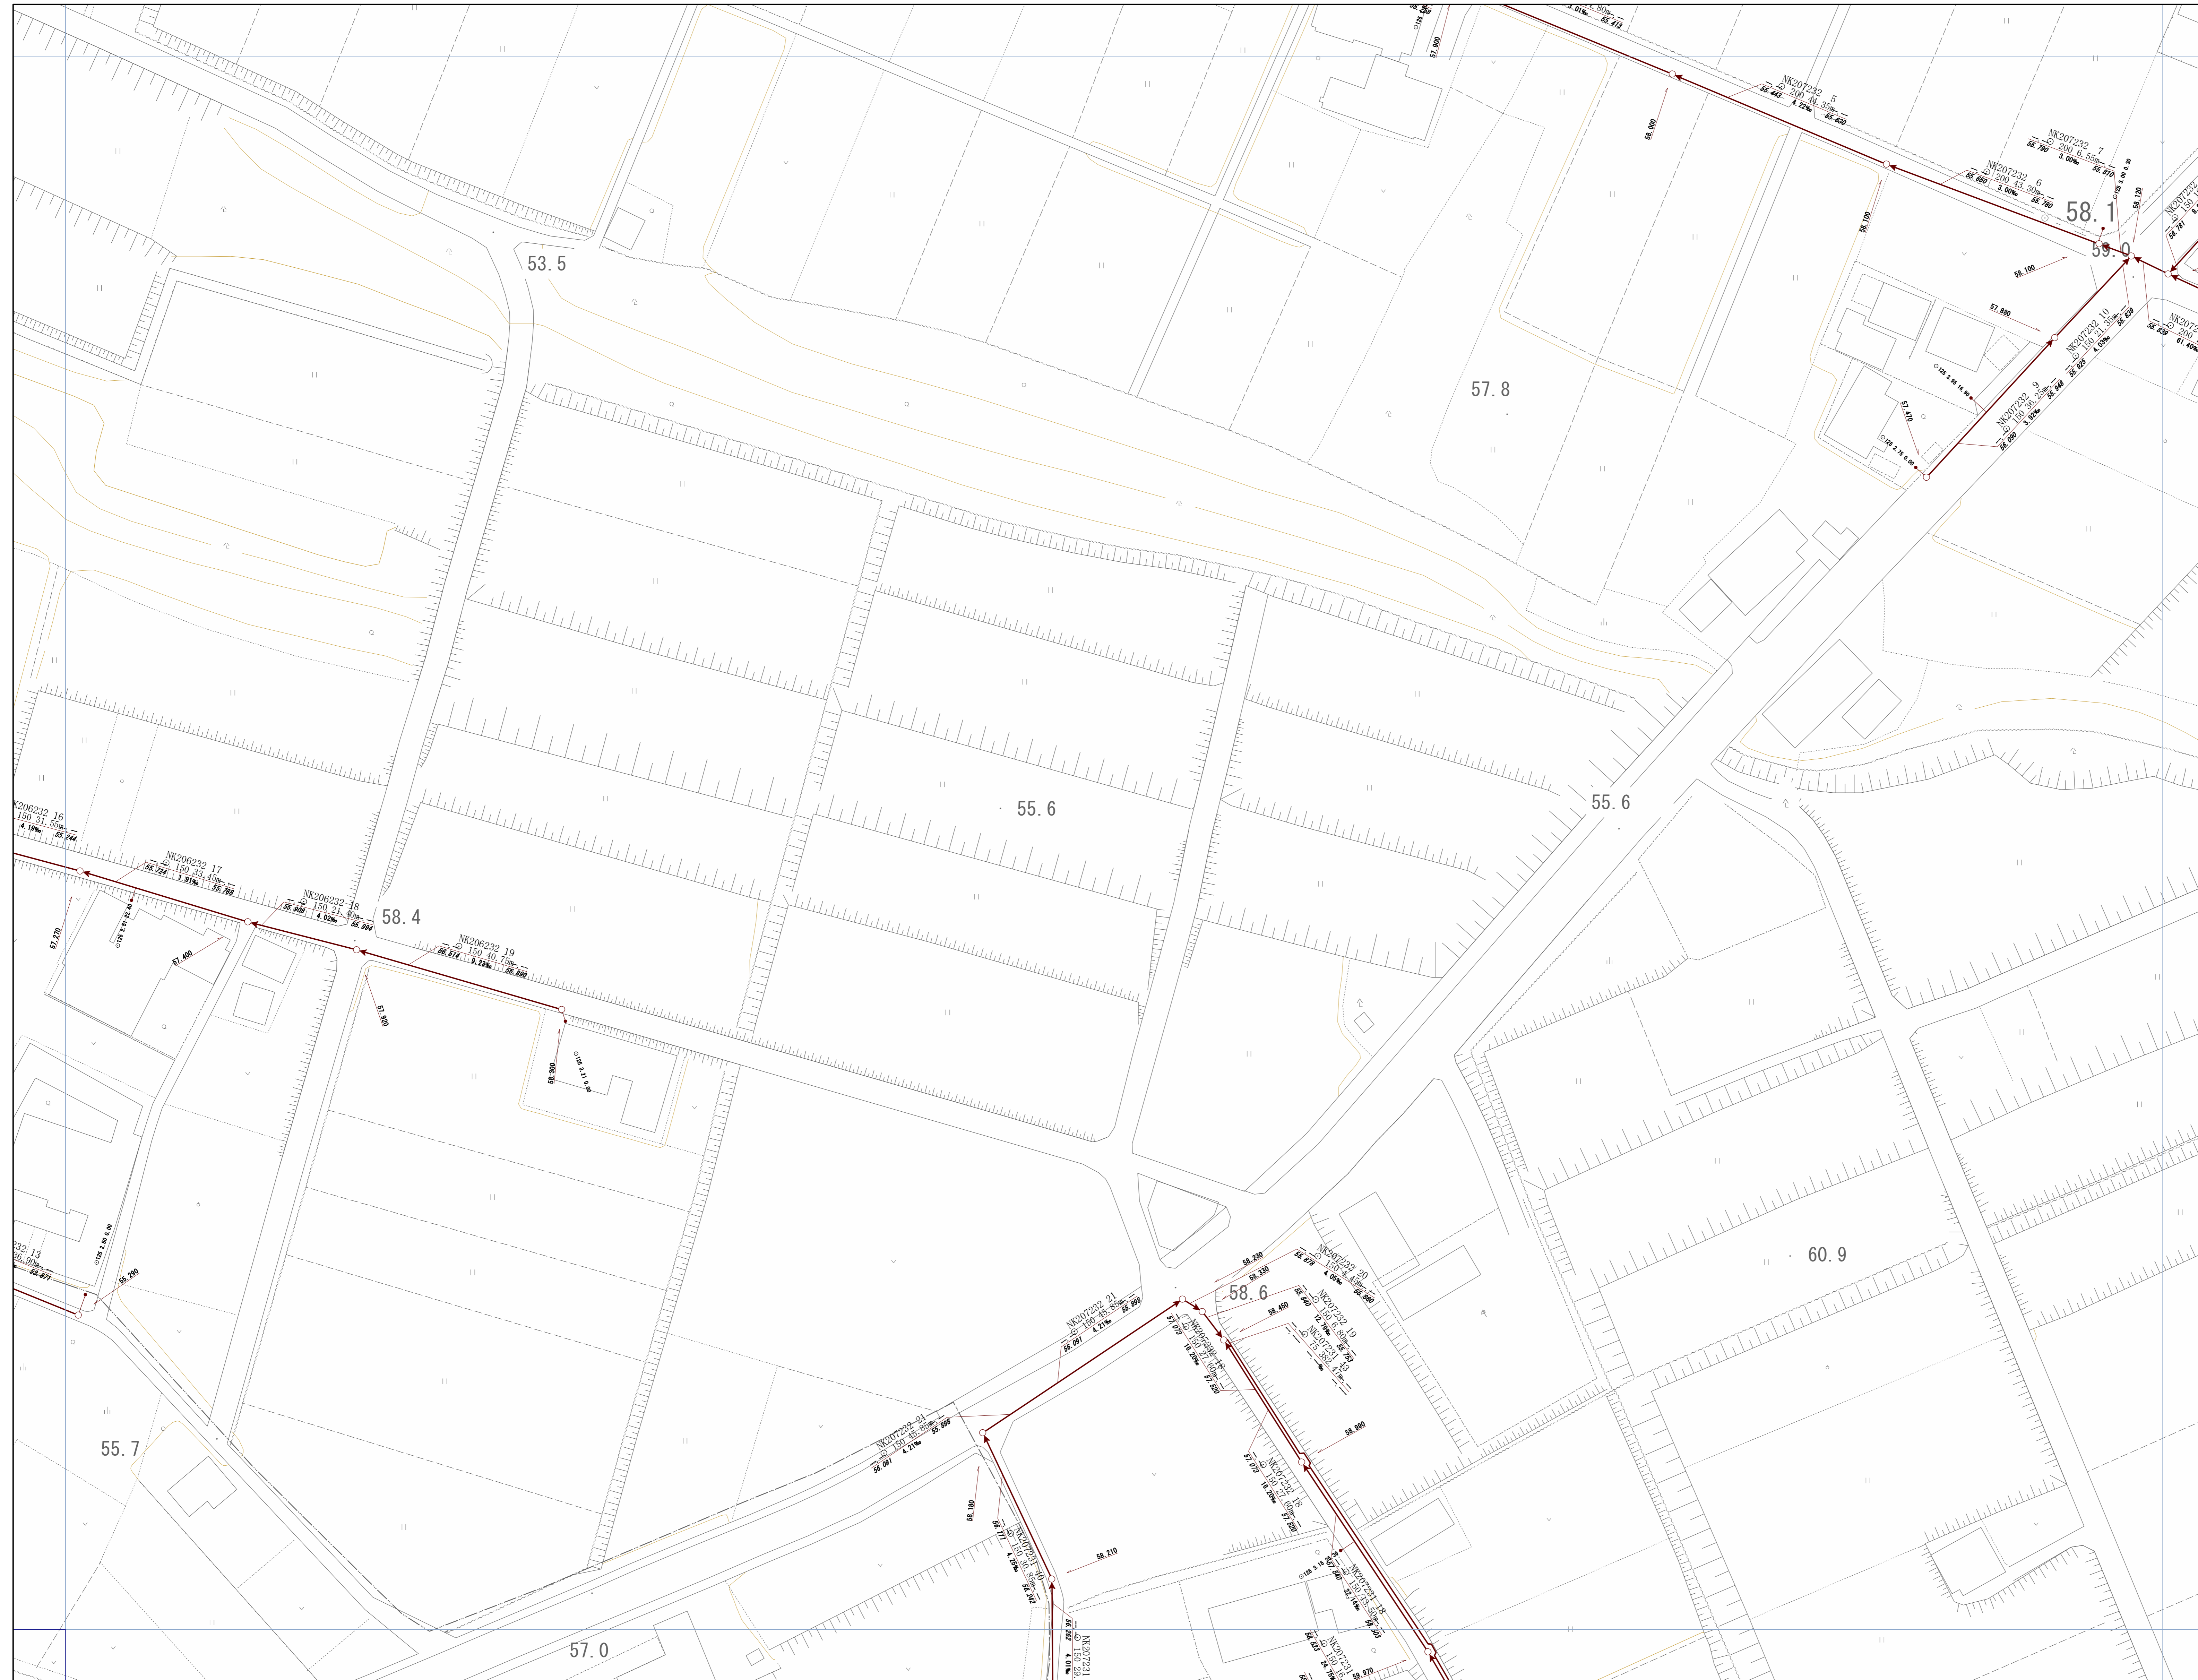
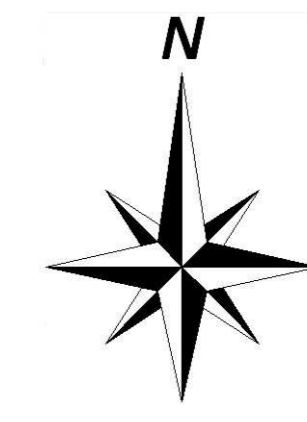


神戸市建設局
下水道部

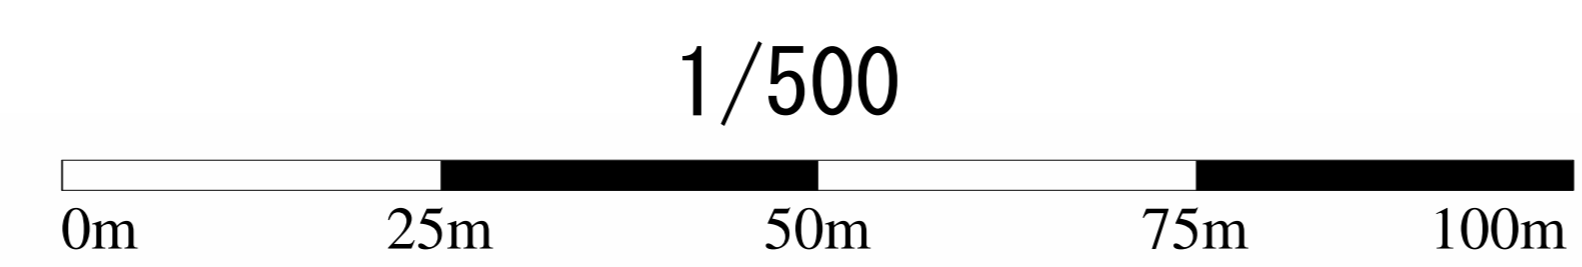


管路施設図

OF7365	OF7366	OF7367
OF7375	OF7376	OF7377
OF7385	OF7386	OF7387

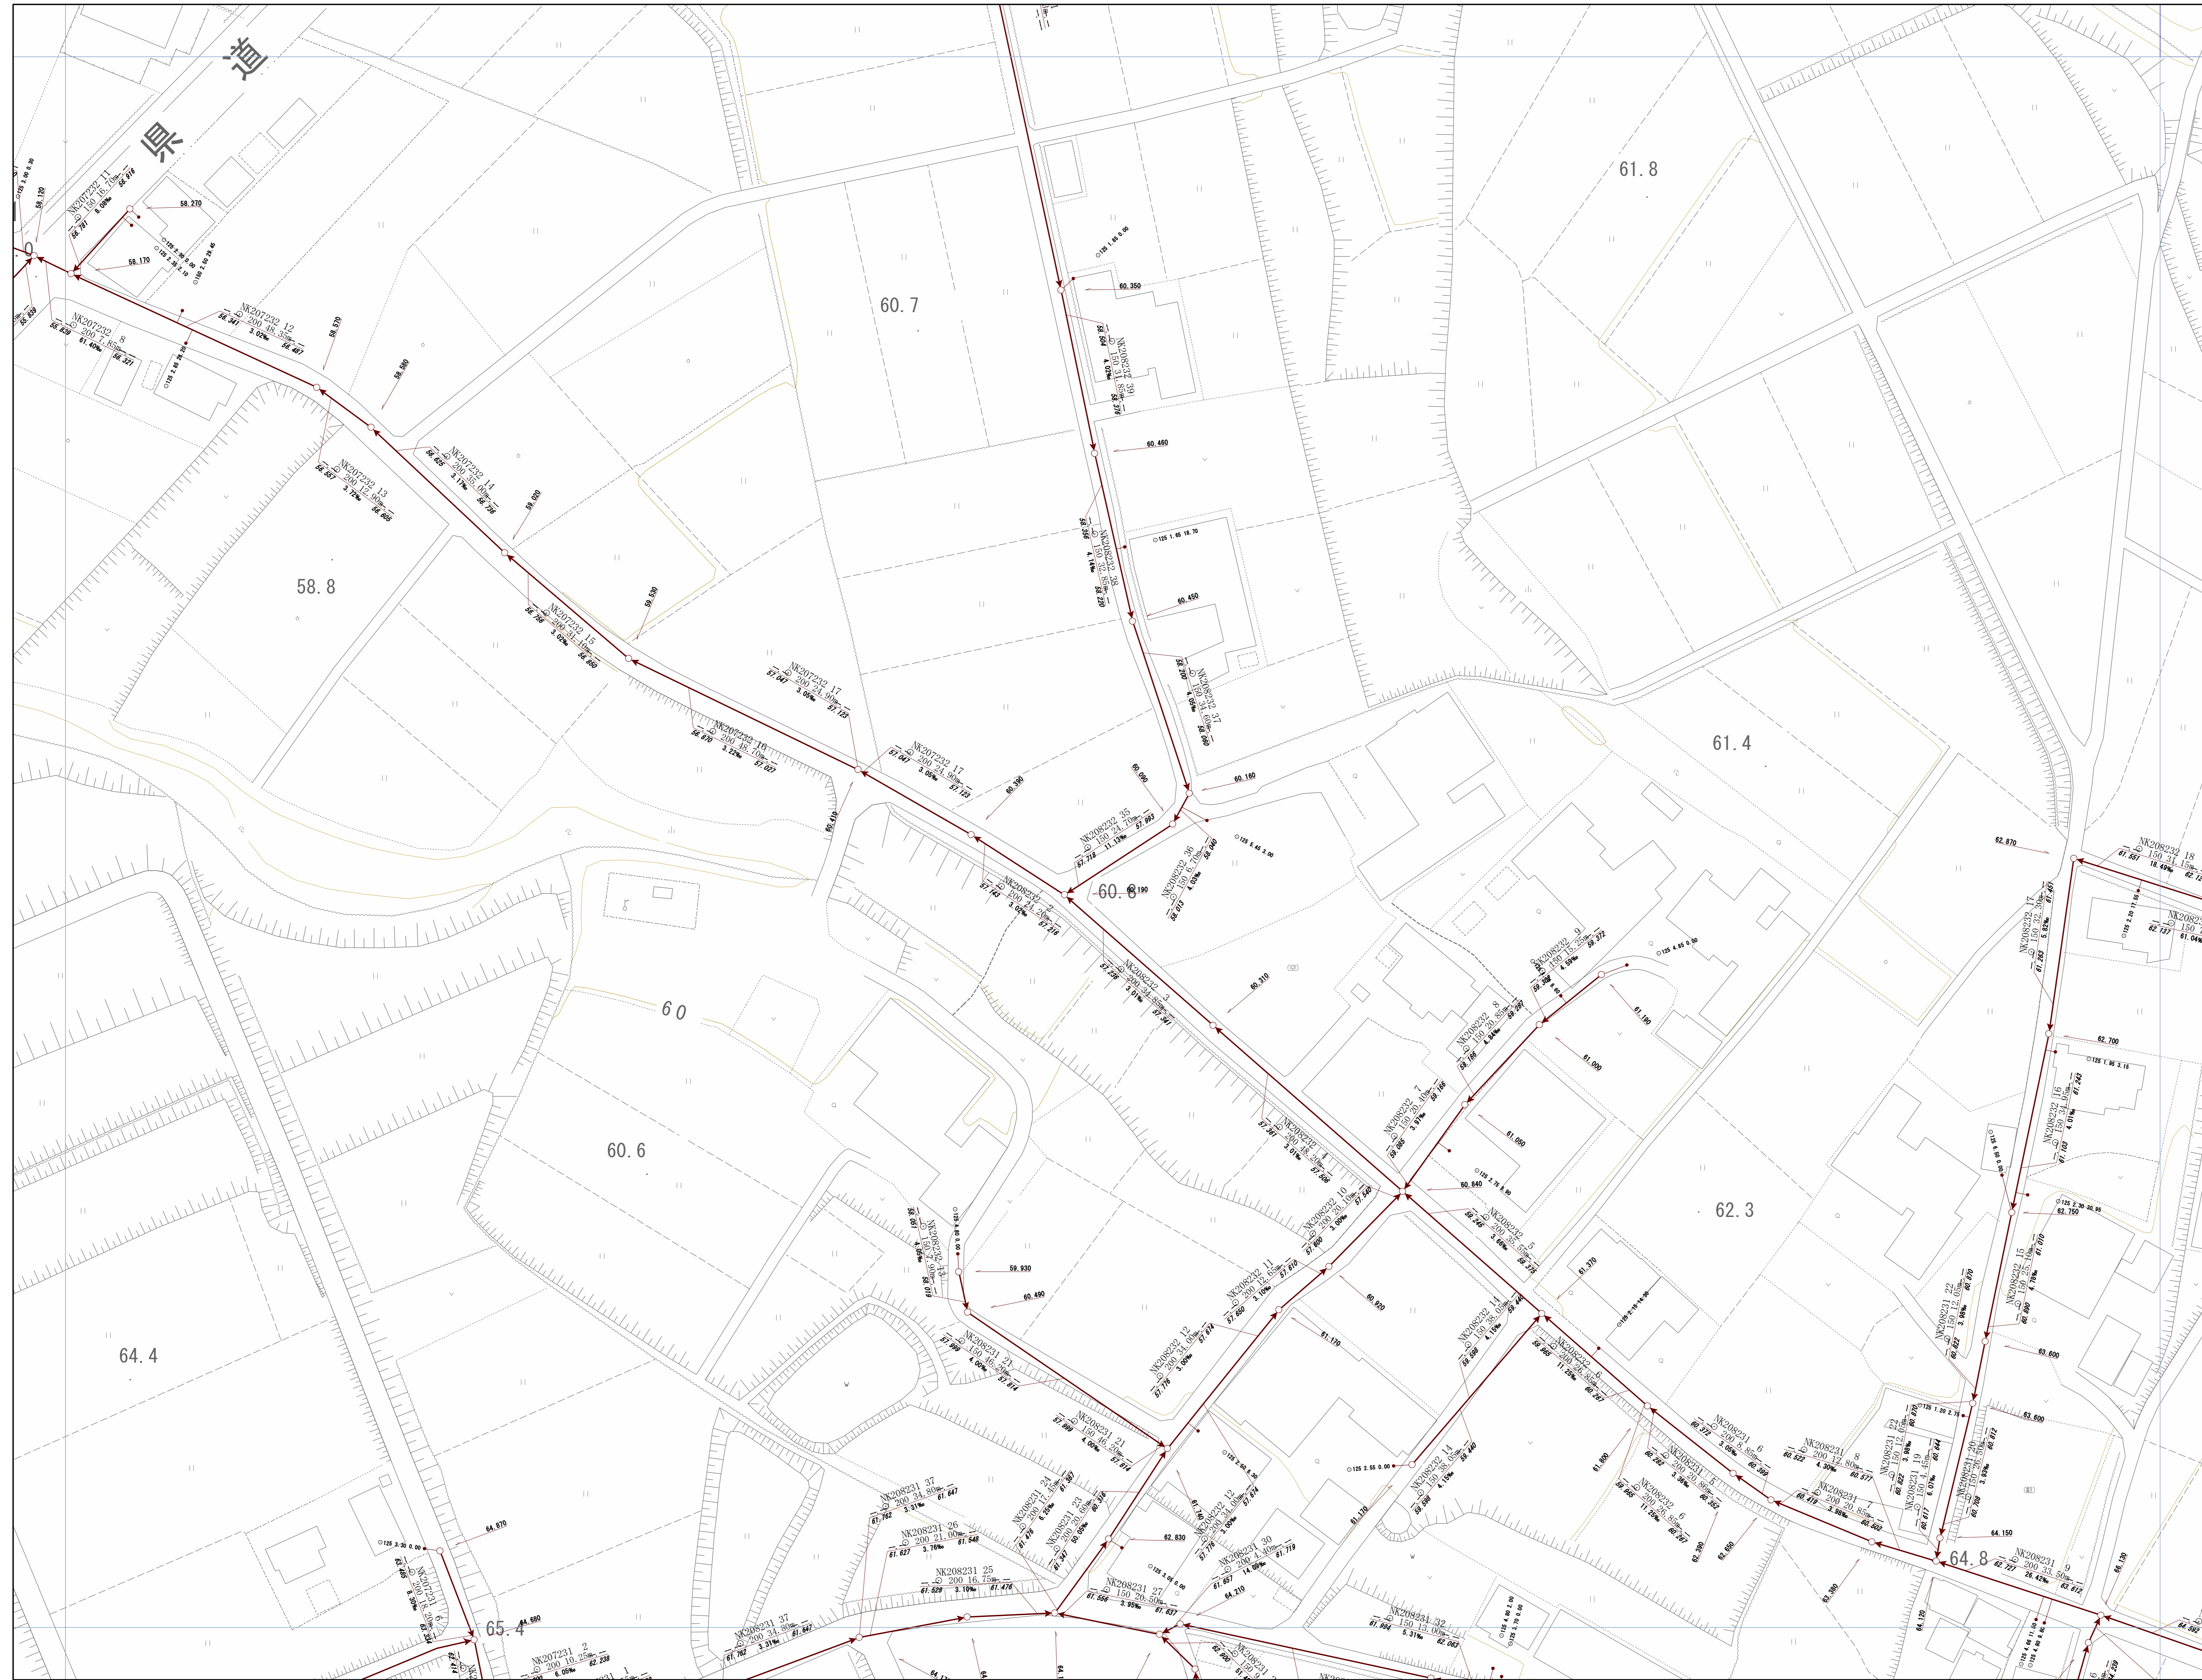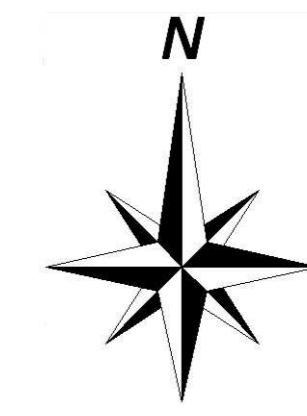


神戸市建設局下水道部

1/500

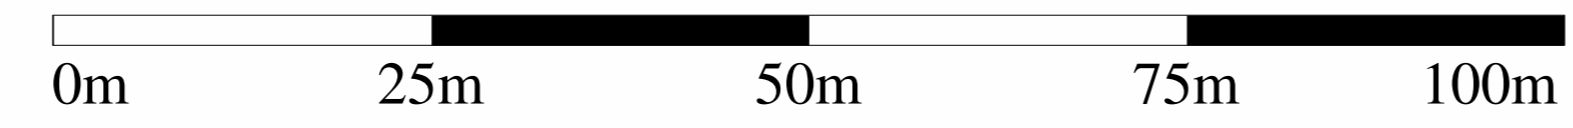


管路施設図

OF7366	OF7367	OF7368
OF7376	OF7377	OF7378
OF7386	OF7387	OF7388

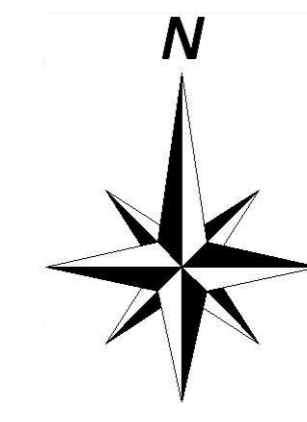


神戸市建設局下水道部

1/500

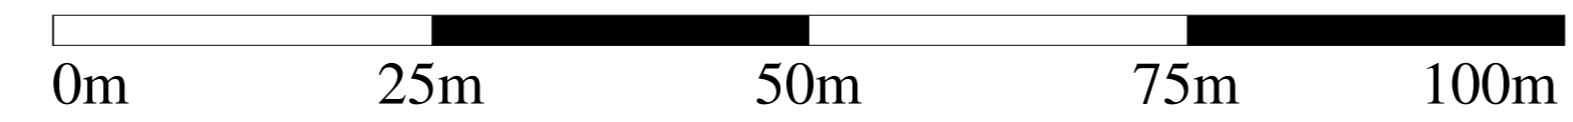


管路施設図

OF7374	OF7375	OF7376
OF7384	OF7385	OF7386
OF7394	OF7395	OF7396

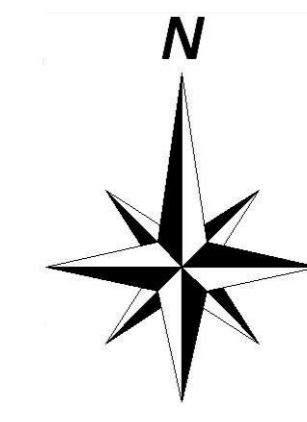


明 石 市

神戸市建設局下水道部

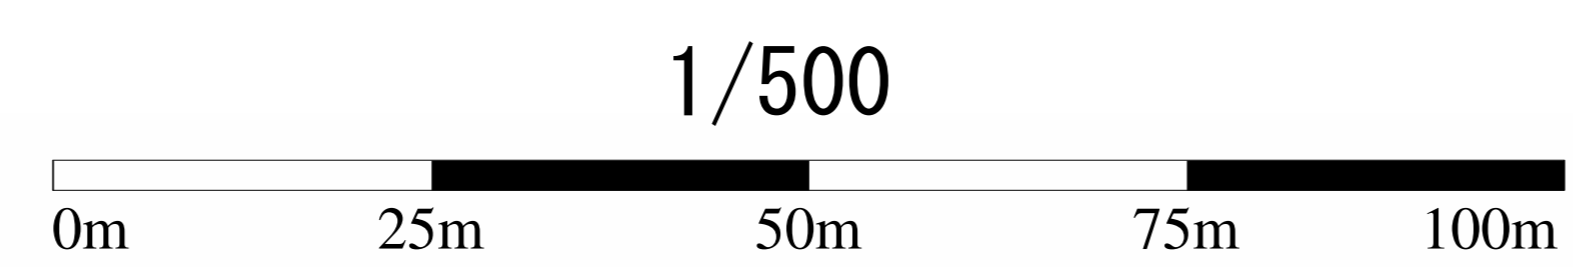


管路施設図

OF7375	OF7376	OF7377
OF7385	OF7386	OF7387
OF7395	OF7396	OF7397

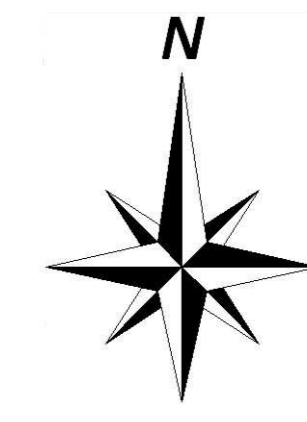


神戸市建設局下水道部

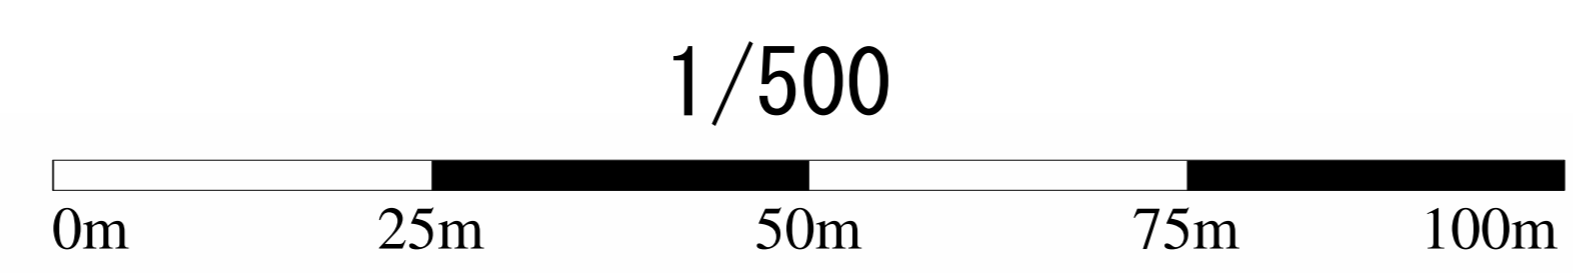

管路施設図

OF7376	OF7377	OF7378
OF7386	OF7387	OF7388
OF7396	OF7397	OF7398

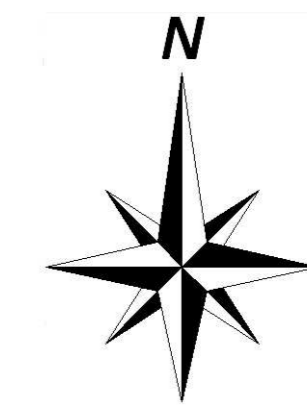

神戸市建設局
下水道部

